

CITY OF CINCINNATI
HAMILTON COUNTY, OHIO

OLD LUDLOW AVENUE

WILLIAM P. DOOLEY-BYPASS

LOT 198

LOT 200

LOT 201

LOT 202

LOT 203

LOT 204

LOT 205

LOT 206

LOT 33

LOT 34

PT. LOT 1

PT. LOT 2

PT. LOT 3

PT. LOT 206

PT. LOT 205

PT. LOT -9

EXISTING CONDITIONS BASED ON HAMILTON COUNTY
GIS AND AVAILABLE UTILITY/PROPERTY RECORDS



No.	1	3
3-0272		

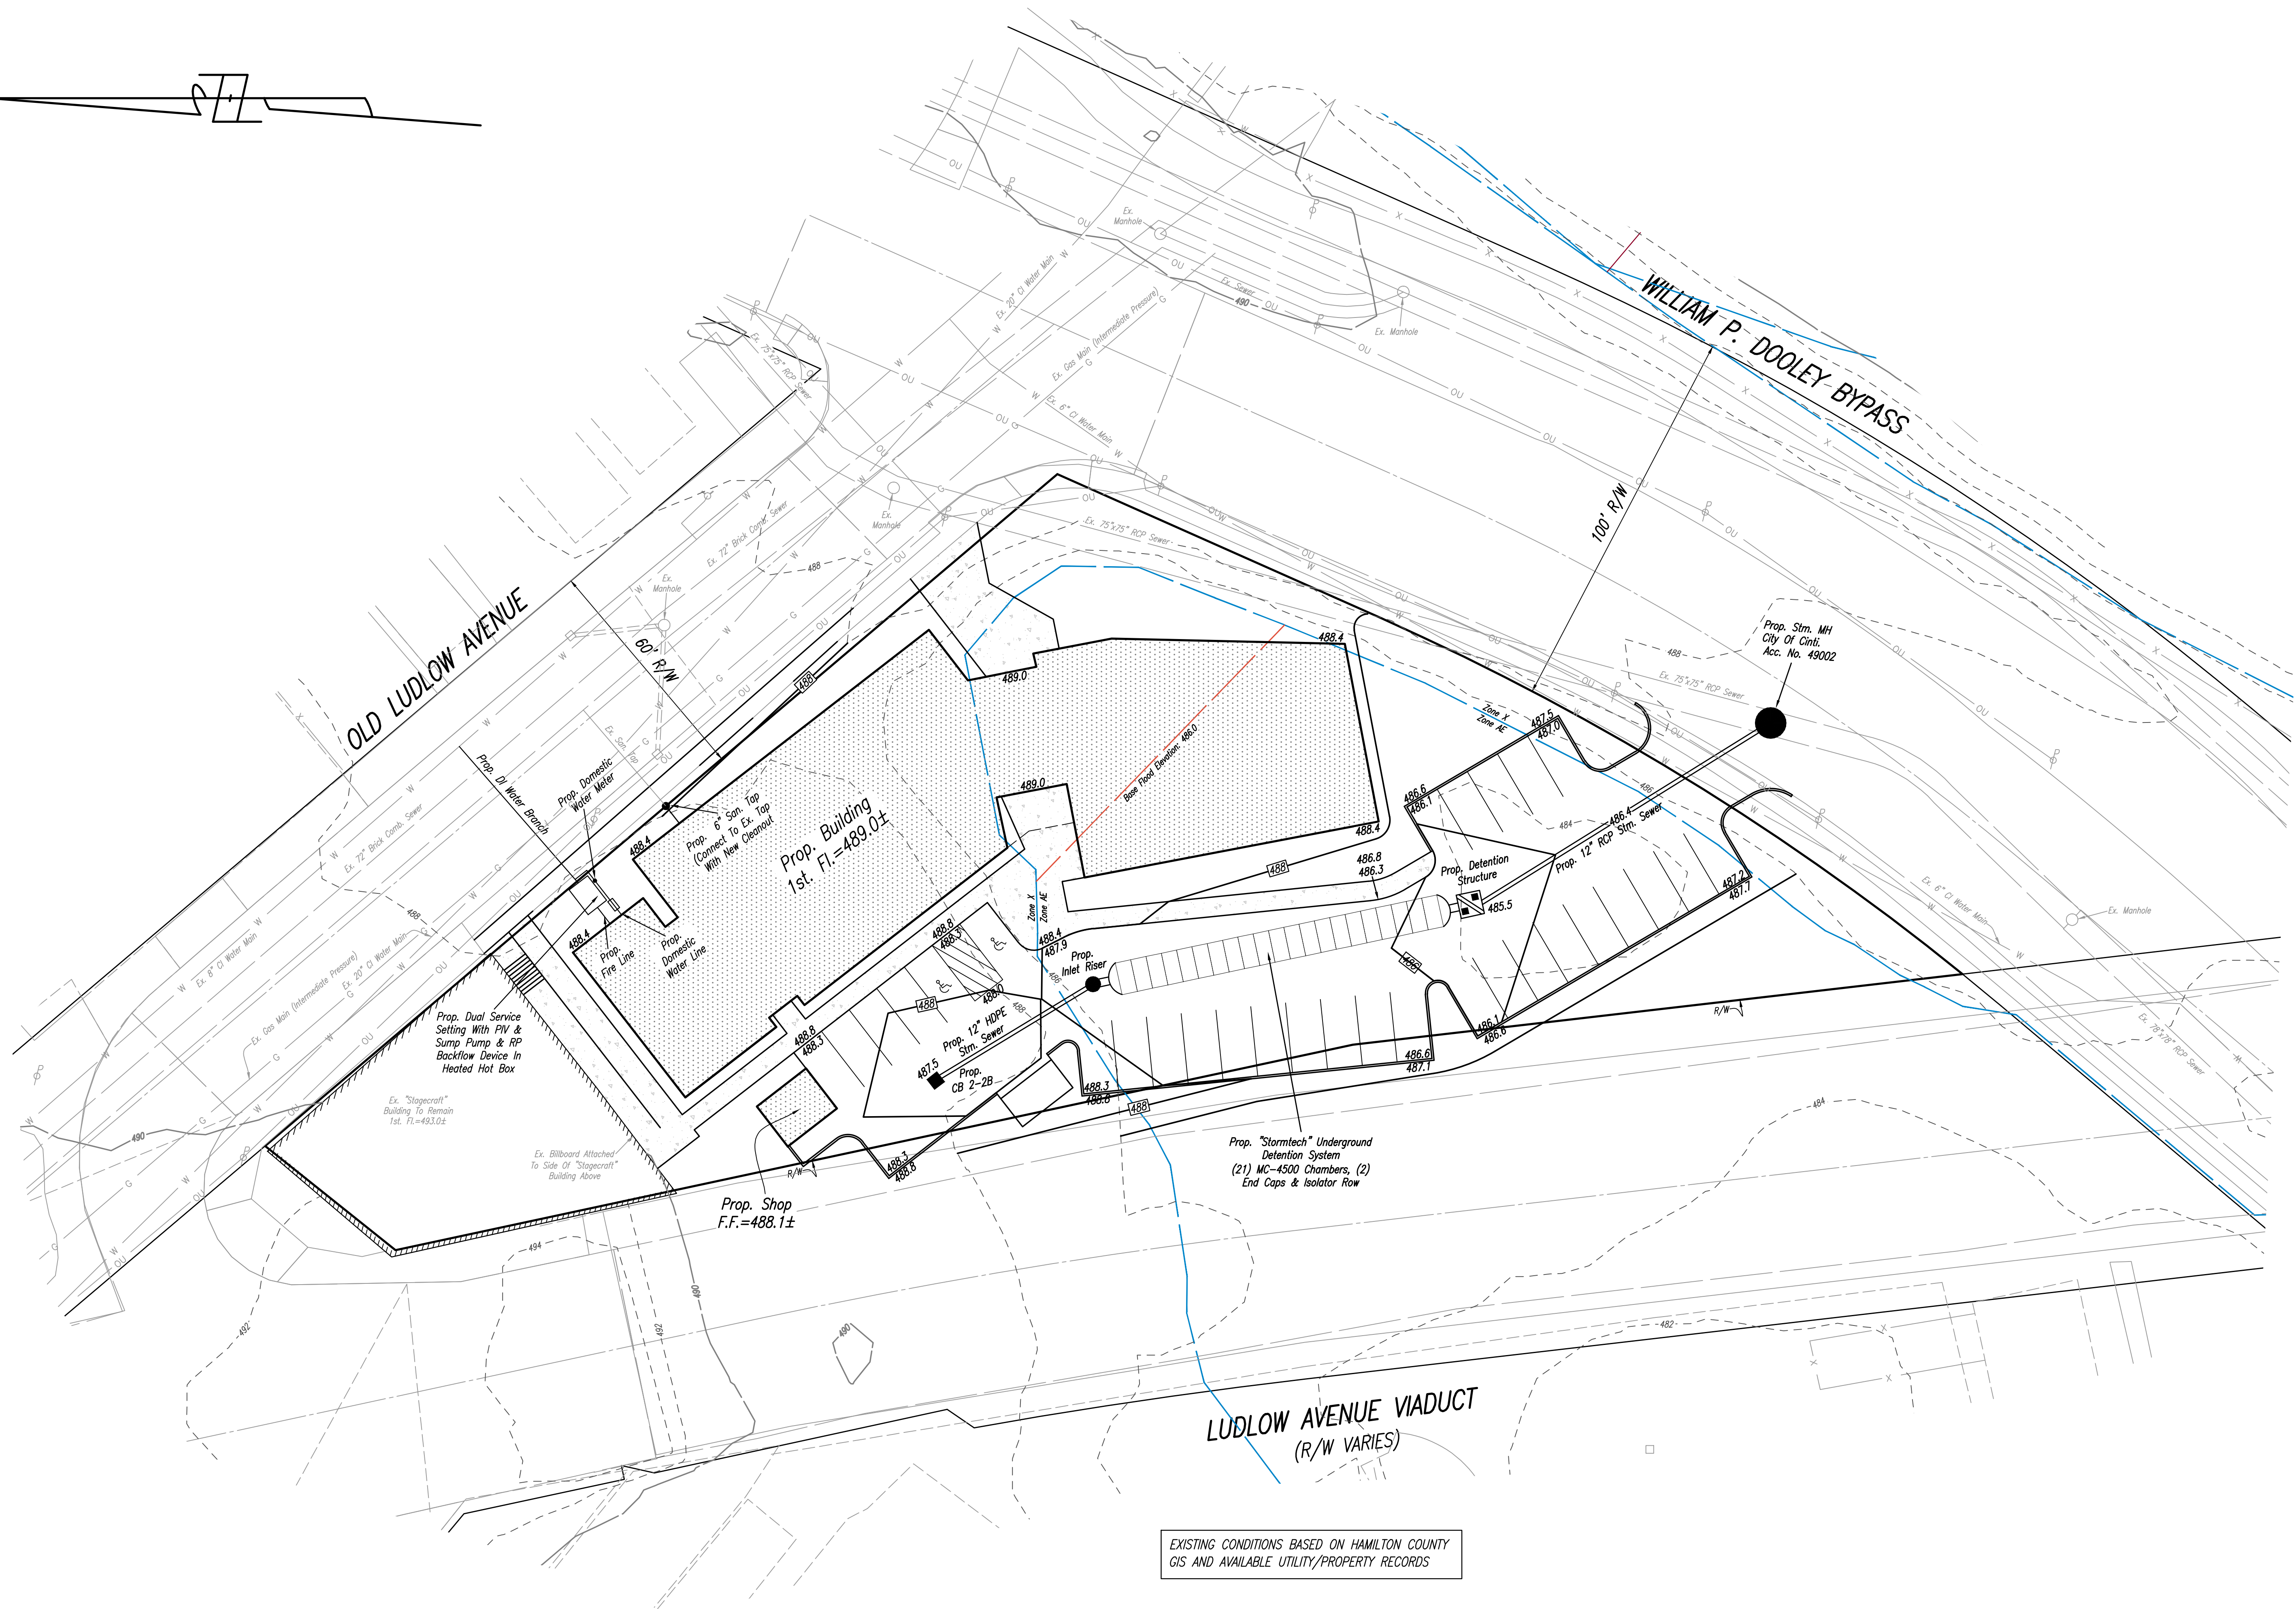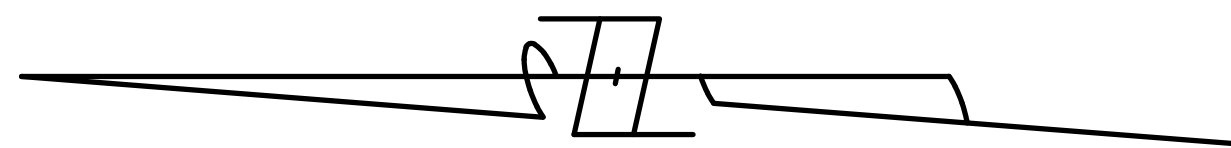

EXISTING CONDITIONS BASED ON HAMILTON COUNTY
GIS AND AVAILABLE UTILITY/PROPERTY RECORDS

GRAPHIC SCALE



(IN FEET)
1 inch = 20 ft.

This drawing and the design concepts represented, as
instruments of service, are the sole property of
Abercrombie & Associates Inc., and may not be used,
reproduced, or copied for any purpose without prior
written authorization of Abercrombie & Associates, Inc.



1-800-362-2764


**Abercrombie
& Associates, Inc.**
Civil Engineering + Surveying
8111 Cheviot Road, Suite 200
Cincinnati, Ohio 45247
www.abercrombie-associates.com

Job No.
23-0272 2 3


UTILITY & GRADING PLAN
NORTHSIDE GATEWAY
SECTION-21, TOWN-3, F.RANGE-2
CITY OF CINCINNATI
HAMILTON COUNTY, OHIO

REVISIONS	Date	Drawn By	Checked By	Scale
	11-15-23	R.B.	C.A.	1"=20'

**PRELIMINARY PLANNED UNIT
DEVELOPMENT PLAN**

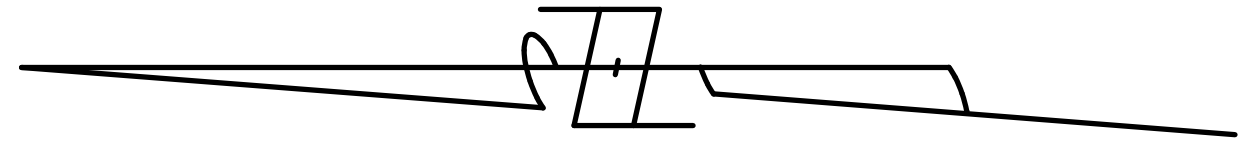

DENSITY ANALYSIS
29,842 S.F. OF HARD SURFACE AREA POST-DEVELOPMENT
AREA OF SITE=39,616 S.F.
75.3% HARD SURFACE
25.5% OPEN SPACE/LANDSCAPE AREA

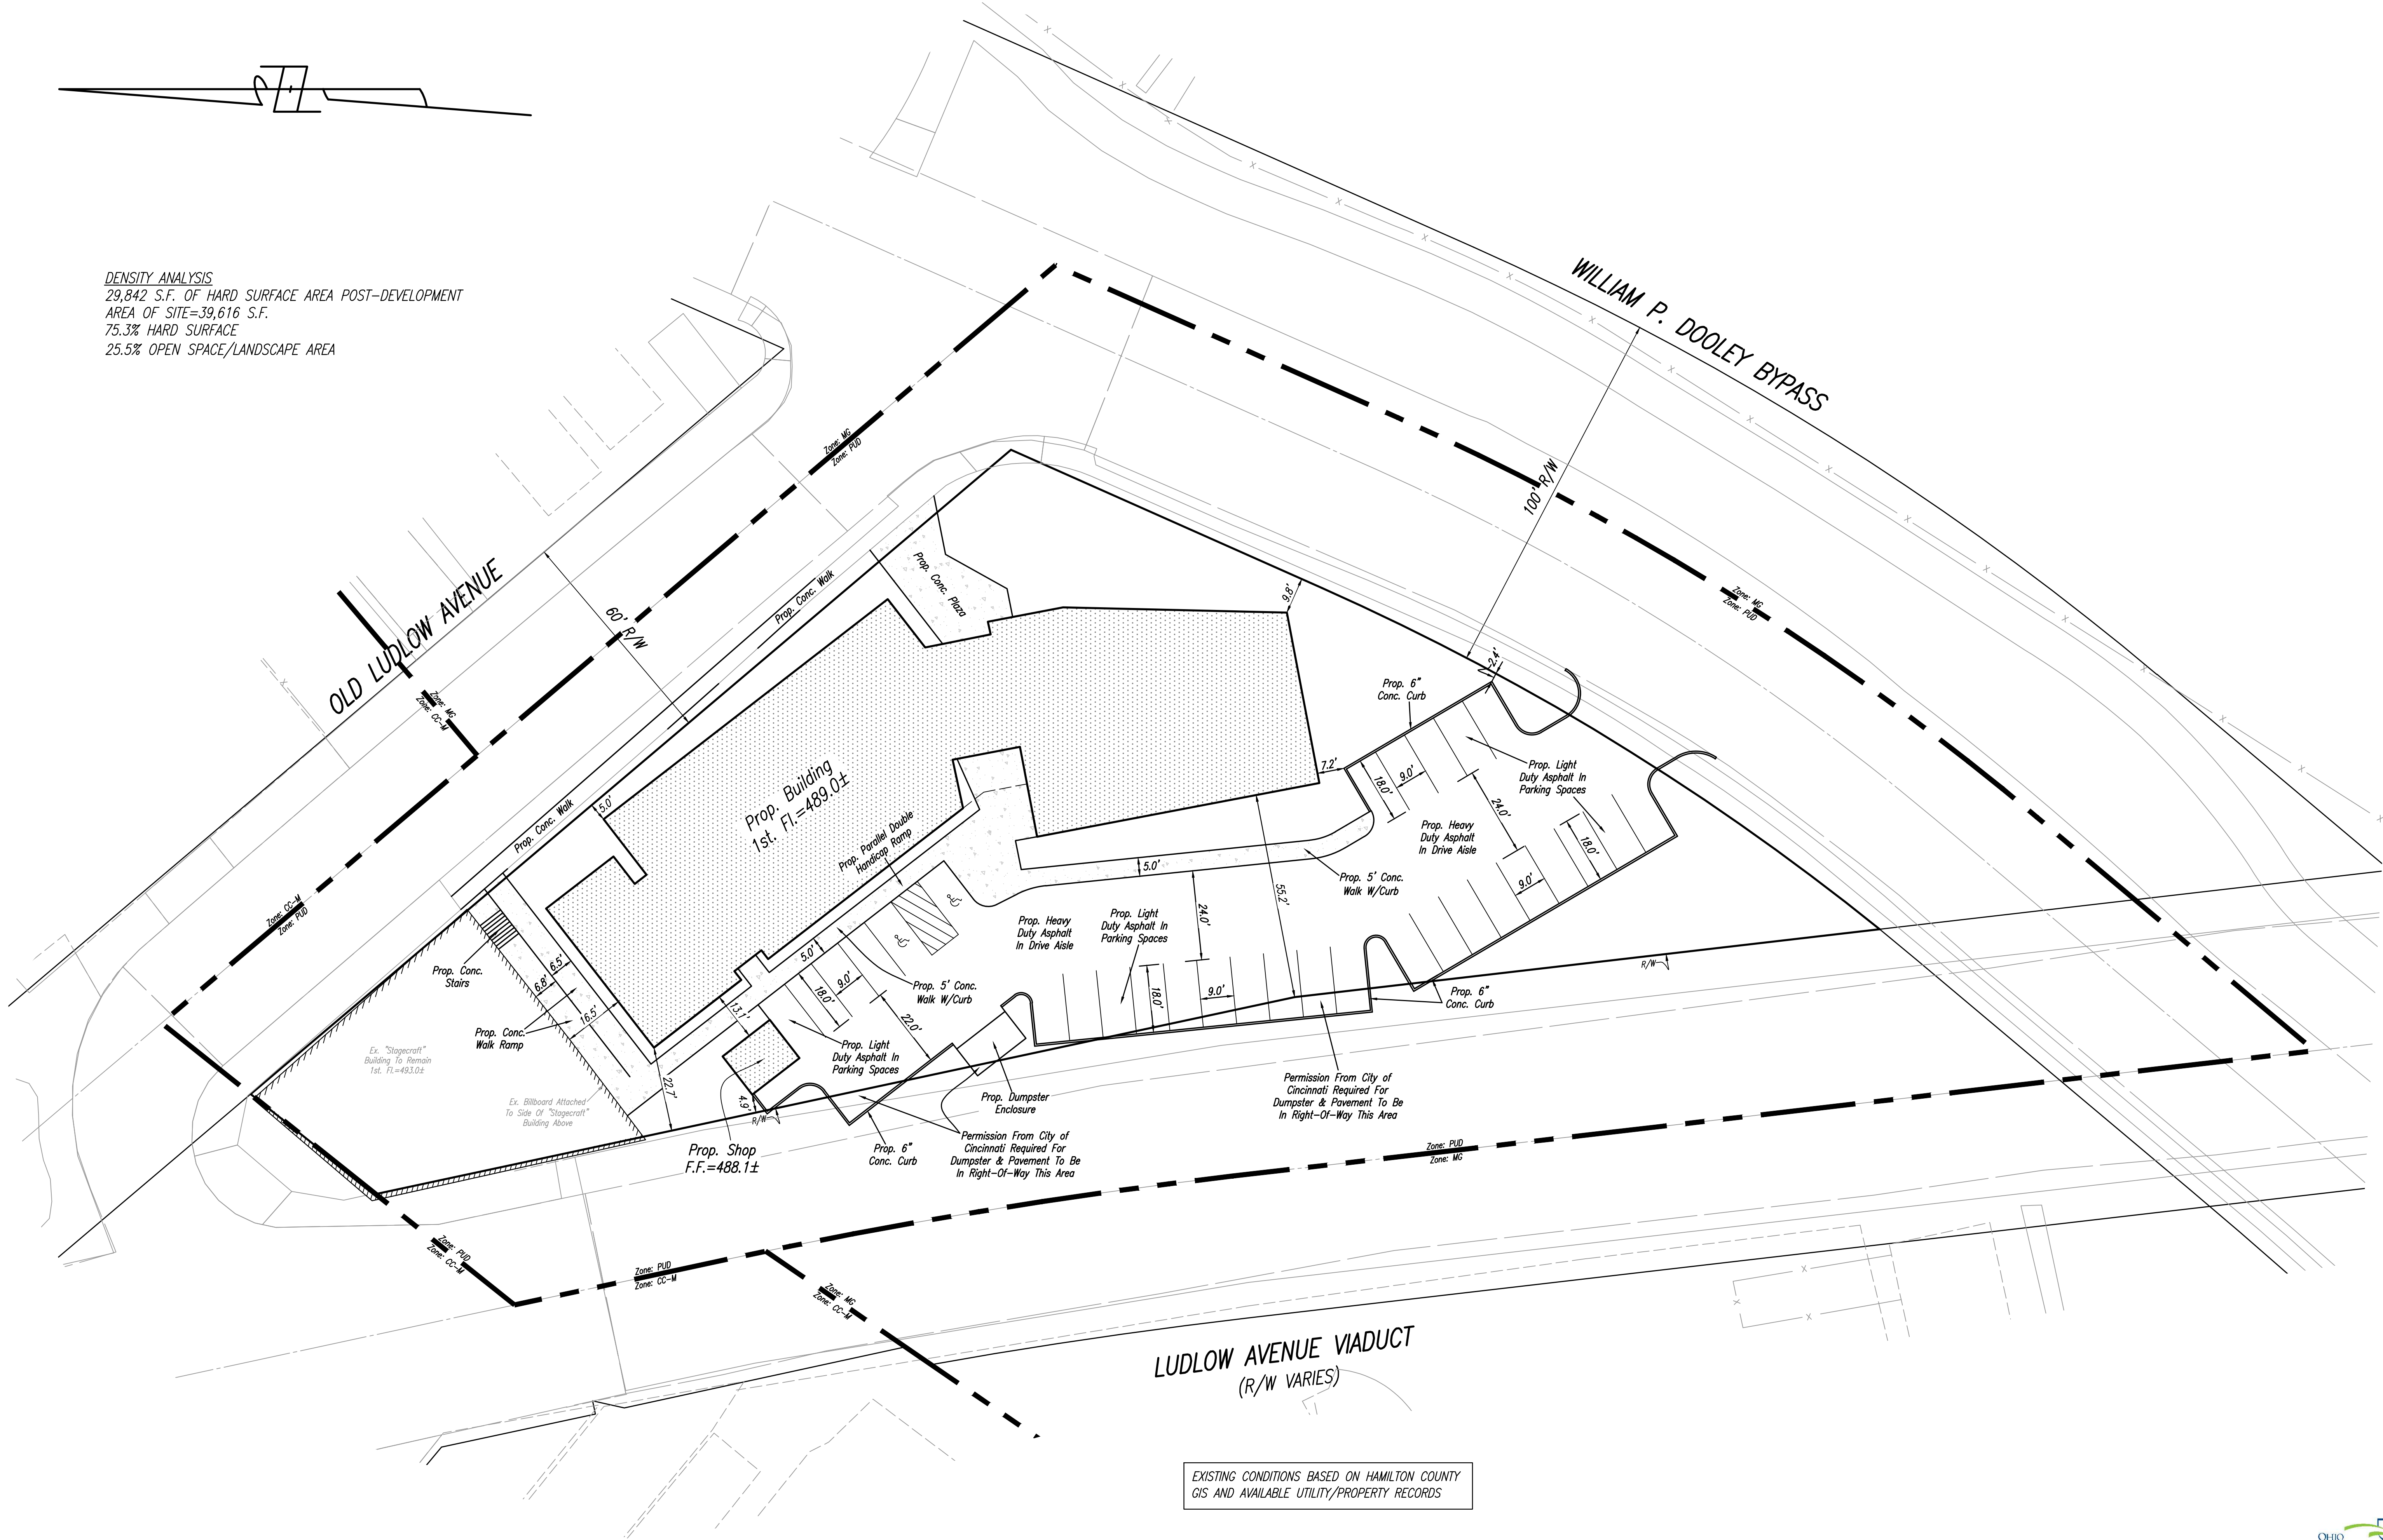

EXISTING CONDITIONS BASED ON HAMILTON COUNTY
GIS AND AVAILABLE UTILITY/PROPERTY RECORDS

GRAPHIC SCALE



(IN FEET)
1 inch = 20 ft.

This drawing and the design concepts represented, as instruments of service, are the sole property of Abercrombie & Associates Inc., and may not be used, reproduced, or copied for any purpose without prior written authorization of Abercrombie & Associates, Inc.



1-800-362-2764



Abercrombie
& Associates, Inc.
Civil Engineering + Surveying
8111 Cheviot Road, Suite 200
Cincinnati, Ohio 45247
www.abercrombie-associates.com

Job No.
23-0272

C 3

SITE LAYOUT PLAN

NORTHSIDE GATEWAY
SECTION-21, TOWN-3, RANGE-2
CITY OF CINCINNATI
HAMILTON COUNTY, OHIO

Date
11-15-23

Drawn By
R.B.

Checked By
C.A.

Scale
1"=20'

REVISIONS

UNGS: PRM/RB-PRM

PRELIMINARY PLANNED UNIT
DEVELOPMENT PLAN