

1

2

3


4

5


6

EXTERIOR ELEVATION - MATERIAL LEGEND:


	BRICK MASONRY VENER		SPANDEL GLASS
	METAL COMPOSITE WALL PANEL		
	ARCHITECTURAL PRECAST		

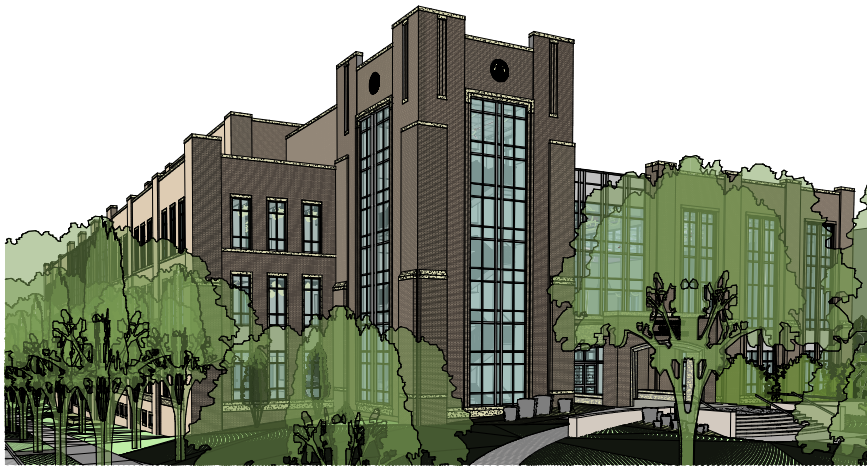

1B EXTERIOR PERSPECTIVE VIEW - SOUTHEAST - (CONCEPTUAL)

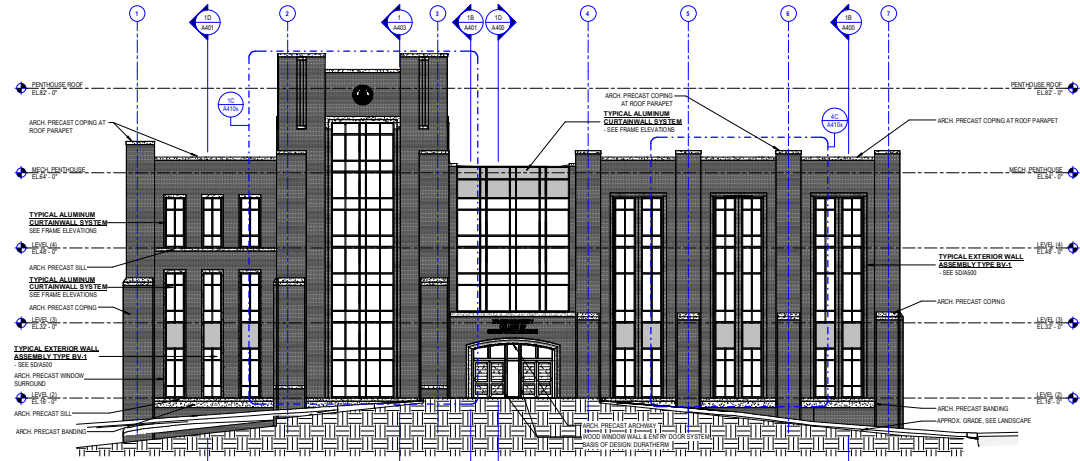

3B OVERALL BUILDING ELEVATION - EAST - (CONCEPTUAL)

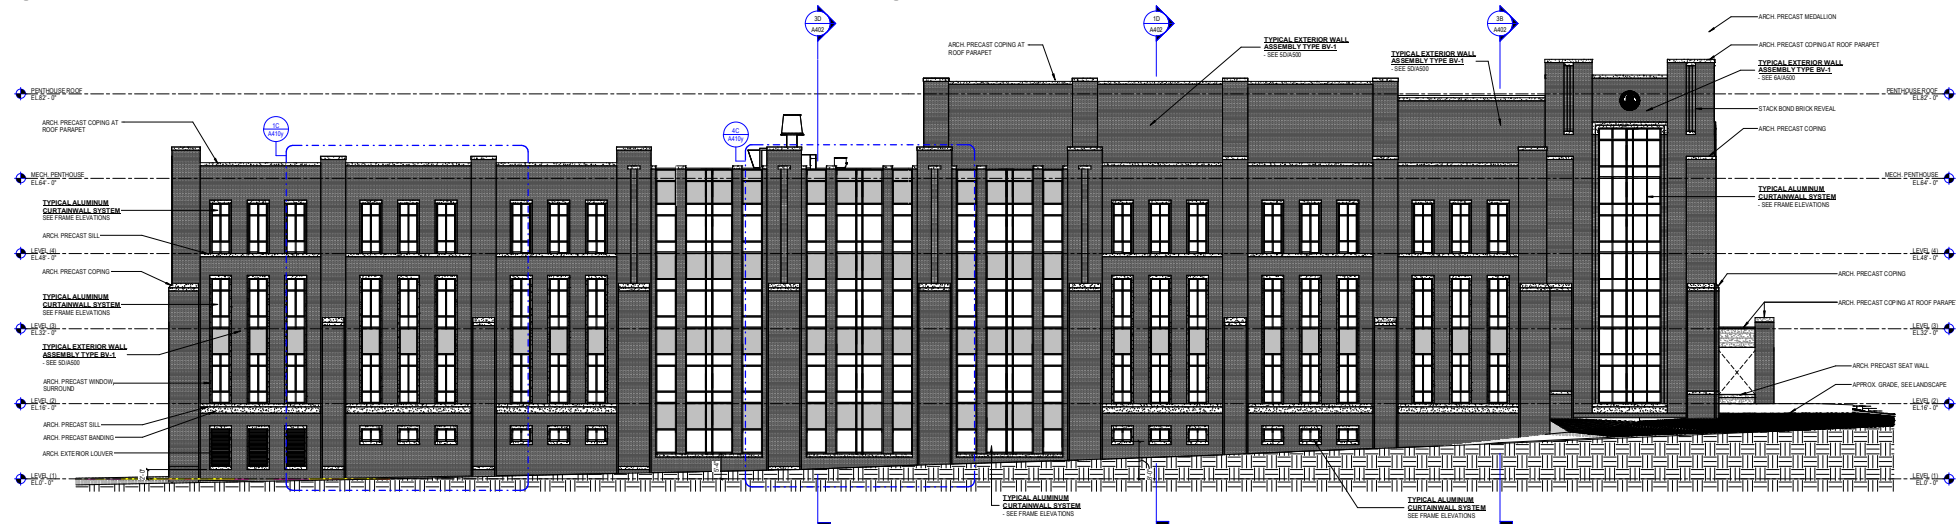

1D OVERALL BUILDING ELEVATION - SOUTH - (CONCEPTUAL)

SLAM
The S | L | A | M Collaborative

80 Glastonbury Boulevard
Glastonbury, CT 06033-4410
Phone: 860 657.8077
www.slamcoll.com

Drawn: _____
Checked: _____

MSA DESIGN

XAVIER

XAVIER UNIVERSITY
College of Osteopathic Medicine

3701 STATION WAY
CINCINNATI, OHIO

KEYPLAN

Number: _____ Date: _____ Issued For: _____

**PROGRESS PRINT
NOT FOR
CONSTRUCTION**

OVERALL BUILDING ELEVATIONS (CONCEPTUAL)

Date: _____ Drawing Number: **17**

Scale: _____
Proj Number: _____

© 2017 The SLAM Collaborative, Inc. | Architecture: University of Cincinnati College of Osteopathic Medicine, 3701 Station Way, Cincinnati, OH 45221

1

2

3


4

5


6

EXTERIOR ELEVATION - MATERIAL LEGEND:


	BRICK MASONRY VENEER		SPANDEL GLASS
	METAL COMPOSITE WALL PANEL		
	ARCHITECTURAL PRECAST		

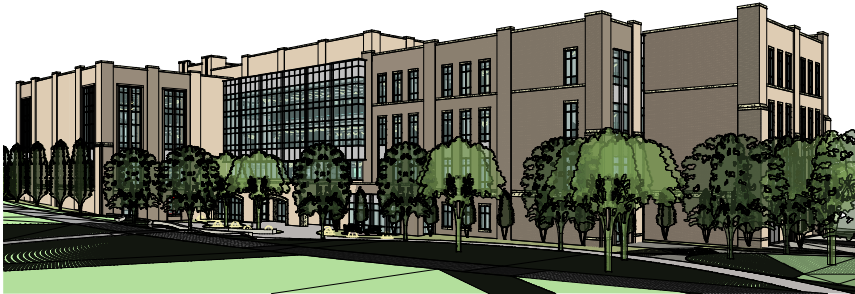

1B EXTERIOR PERSPECTIVE VIEW - NORTHWEST - (CONCEPTUAL)

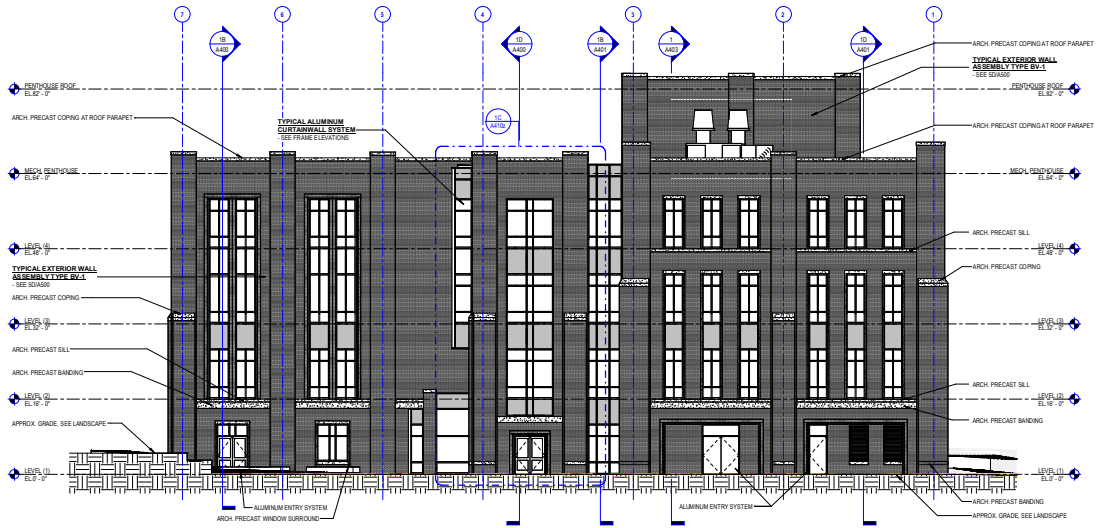

3B OVERALL BUILDING ELEVATION - WEST - (CONCEPTUAL)
3/32" = 1'-0"

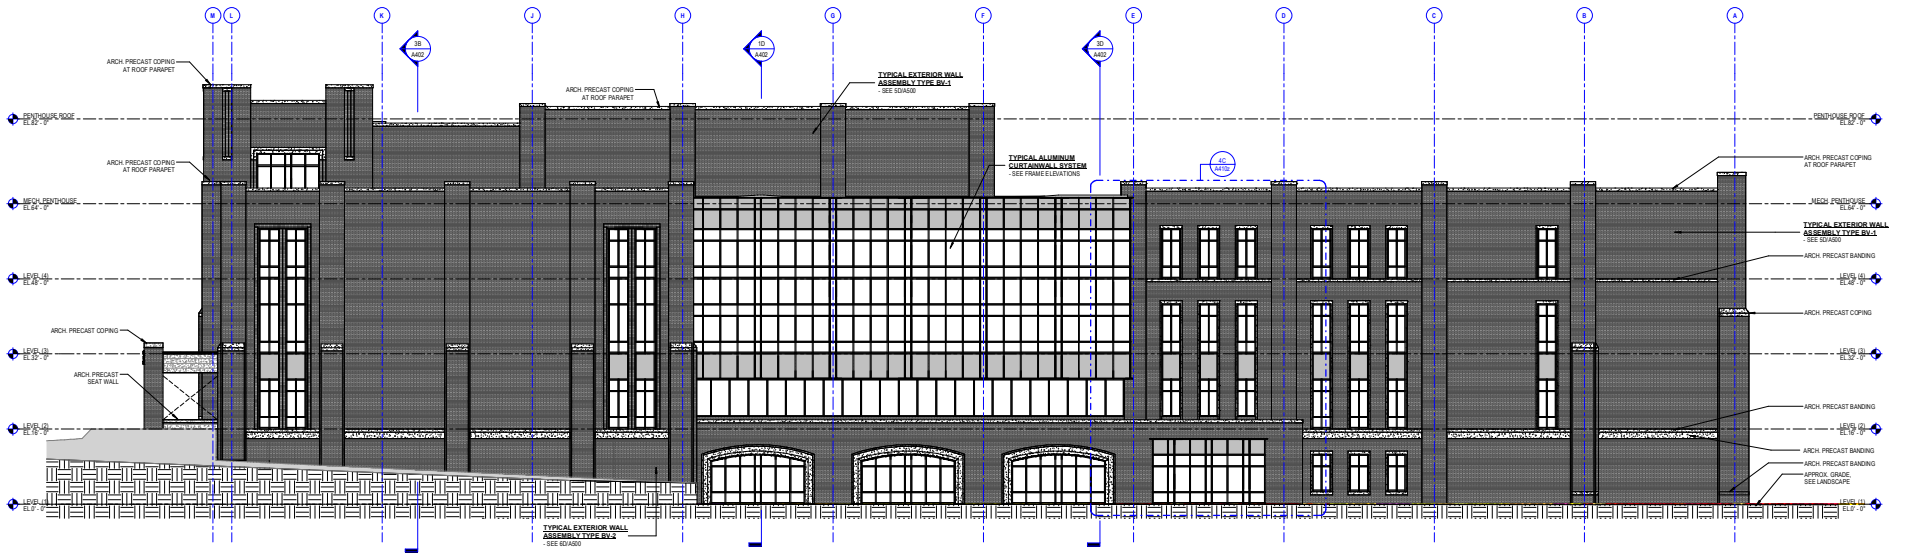


1D OVERALL BUILDING ELEVATION - NORTH - (CONCEPTUAL)
3/32" = 1'-0"




80 Glastonbury Boulevard
Glastonbury, CT 06033-4410
Phone: 860 657.8077

www.slamcoll.com

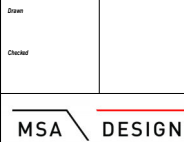

XAVIER UNIVERSITY
College of Osteopathic Medicine

3701 STATION WAY
CINCINNATI, OHIO

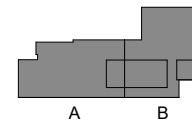

KEYPLAN

Number	Date	Issued For
PROGRESS PRINT NOT FOR CONSTRUCTION		

**OVERALL BUILDING
ELEVATIONS
(CONCEPTUAL)**

Date: _____ Drawing Number: **18**
Scale: _____
Proj Number: _____

1

2


3

4

5

6

A

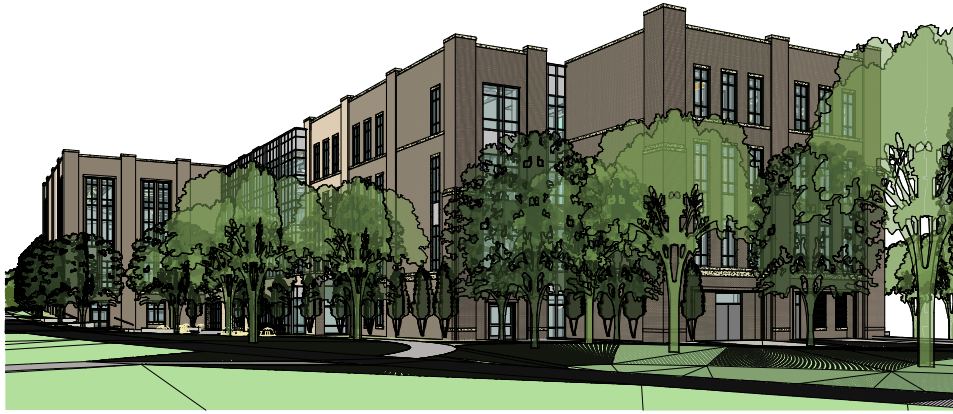

1B EXTERIOR PERSPECTIVE VIEW - (NORTHWEST) - (CONCEPTUAL)




4B EXTERIOR PERSPECTIVE VIEW - (SOUTHWEST) - (CONCEPTUAL)


B

C

D

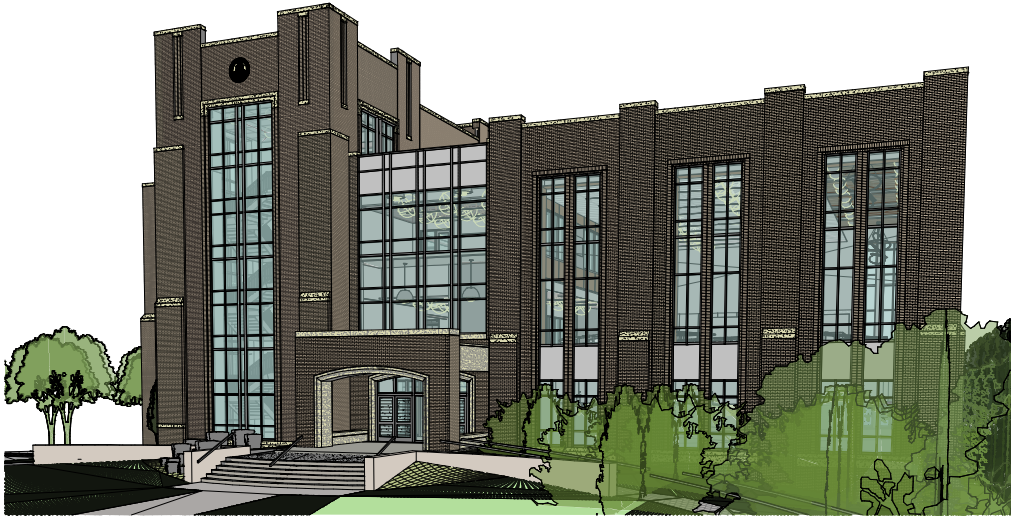

1D EXTERIOR PERSPECTIVE VIEW - (EAST) - (CONCEPTUAL)

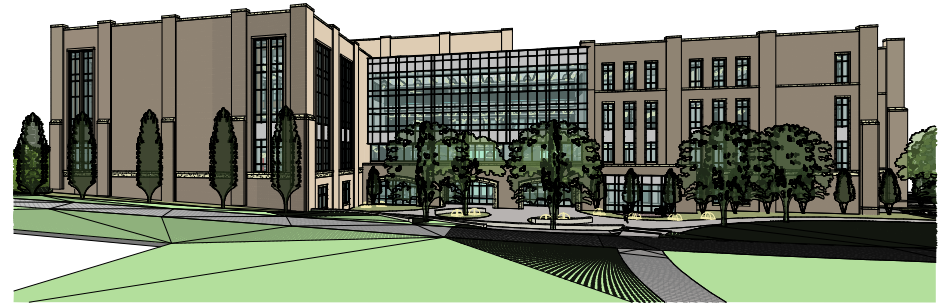

4D EXTERIOR PERSPECTIVE VIEW - (NORTH) - (CONCEPTUAL)



80 Glastonbury Boulevard
 Glastonbury, CT 06033-4410
 Phone: 860 657.8077

www.slamcoll.com


Drawn
 Checked

MSA DESIGN



XAVIER UNIVERSITY
College of Osteopathic Medicine

3701 STATION WAY
 CINCINNATI, OHIO

 

KEYPLAN

Number	Date	Issued For
PROGRESS PRINT NOT FOR CONSTRUCTION		

EXTERIOR PERSPECTIVE VIEWS
 (CONCEPTUAL)

Date _____ Drawing Number
 Scale _____ **19**
 Proj Number _____