

1

2

3

4

5

6


FLOOR PLAN GENERAL NOTES

- REFER TO GENERAL INFORMATION SHEET FOR LIST OF TYPICAL ABBREVIATIONS AND TYPICAL ARCHITECTURAL GRAPHIC LEGENDS AND SYMBOLS.
- REFER TO TYPICAL PARTITION TYPE AND DETAILS. ALL PARTITIONS SHALL BE TYPE 133. ALL MASONRY PARTITIONS SHALL BE TYPE M.U.O.N.
- REFER TO CODE INFORMATION AND FIRE SAFETY PLAN DRAWINGS FOR LOCATIONS OF FIRE RESISTANCE RATED PARTITIONS AND NON-FIRE RESISTANCE RATED SMOKE PARTITIONS.
- ALLEN PARTITIONS WITH COLUMN OR MILLION CENTERLINE. UNLESS OTHERWISE NOTED.
- DIMENSIONS ARE FROM FACE OF WALL TO FACE OF WALL. (E) FACE OF OPPOSITE BOARD OR MASONRY OVER FACE OF EXISTING CONCRETE OR FROM COLUMN CENTERLINE UNLESS OTHERWISE NOTED. DIMENSIONS NOTED AS "CLEAR" SHALL BE FROM FINISH FACE TO FINISH FACE. (W) FACE OF CERAMIC TILE TO FACE OF CERAMIC TILE. VERIFY ALL EXISTING DIMENSIONS IN THE FIELD.
- ALL MASONRY DIMENSIONS INDICATED "M.O." ARE NOMINAL DIMENSIONS UNLESS OTHERWISE NOTED. ACTUAL MASONRY OPENING DIMENSION + NOMINAL MASONRY OPENING DIMENSION = ONE NOMINAL JOINT (E.G. 4" P.O.D. + 4" P.O. = 8" ACTUAL OPENING DIMENSION).
- REFER TO PLAN ENLARGEMENTS FOR ADDITIONAL DIMENSIONS.
- REFER TO DOOR AND FRAME DETAILS FOR ADDITIONAL INFORMATION. PROVIDE MINIMUM CLEARANCE FROM FACE OF DOOR JAMB TO FACE OF ADJACENT WALL UNLESS OTHERWISE NOTED.
- REFER TO TYPICAL MOUNTING LOCATIONS AND HEIGHTS FOR TOILET ACCESSORIES, EQUIPMENT, WALL SPECIALTY DESIGNATIONS, VISUAL DISPLAY SCREENS, ETC. TYPICAL TOILET ROOM ELEVATIONS AND TOILET ACCESSORY SCHEDULE.
- PROVIDE FIRE-TREATED WOOD BLOCKING OR MINIMUM 2" (2) 2" X 4" THICK STEEL FLAT STRIP AND BACKING PLATE AT BUT NOT LIMITED TO THE FOLLOWING LOCATIONS: TOILET ACCESSORIES, CABINETS, MILLWORK, DOOR WALL BARRIERS, AND ALL OTHER WALL MOUNTED EQUIPMENT OR DEVICES.
- REFERENCING THE FIRE SAFETY PLAN: ALL PARTITIONS INDICATED TO SERVE AS FIRE BARRIERS, FIRE PARTITIONS, SMOKE BARRIERS OR SMOKE PARTITIONS NEED TO MEET ALL REQUIREMENTS FOR STATED FIRE AND SMOKE RATING. REQUIREMENTS FOR STATED RATING AND U.L. LISTING. ALL SMOKE PARTITIONS MUST BE 20" MINIMUM HEIGHT. BE SEALED TO UNDERSIDE OF DOOR ABOVE PARTITION TO EXTEND AT LEAST FULL LENGTH THROUGH DOOR OR INTERUPTIONS. C. FIRE STOPPING MUST BE PROVIDED AT ALL HOLES, PENETRATIONS AND EDGES.
- REFER TO THE EQUIPMENT PLANS FOR VISUAL DISPLAY SCREENS, EQUIPMENT, WALL SPECIALTY DESIGNATIONS, PROJECTOR SCREENS AND TOILET ACCESSORY LOCATIONS. REFER TO THE EQUIPMENT PLANS FOR EQUIPMENT LOCATIONS AND SCHEDULE.
- REFER TO THE FINISH PLANS FOR FLOOR PATTERNS.

FLOOR PLAN GRAPHIC LEGEND

- NEW WALL CONSTRUCTION
- NEW MASONRY CONSTRUCTION
- FLOOR EXPANSION JOINT COVER PROVIDE WALL EXPANSION JOINT COVER AT BOTH FACES OF BRICK WALL. INDICATED BY THE FLOOR EXPANSION JOINT COVER.
- CAKEWORK
- FE FIRE EXTINGUISHER
- FFC FIRE EXTINGUISHER CABINET
- FFV FIRE VALVE CABINET
- EP ELECTRICAL PANEL
- ACCESSIBLE CLEAR FLOOR SPACE
- QAO QAO READER
- AOP AUTOMATIC OPERATOR PUSH PLATE
- HOLO HOLD OPEN
- MOHO MAGNETIC HOLD OPEN
- EPE ELECTRICAL PENE THROUGH - SEE ELECTRICAL
- FLOOR BOX - SEE ELECTRICAL / AV
- EMERGENCY SHOWER WITH FIRE CABINET
- EYE WASH
- EWIC ELECTRIC WATER COOLER
- DF DRINKING FOUNTAIN
- DEF DEFIBRILLATOR
- FLOOR DRAIN
- IWB INTERACTIVE WHITEBOARD
- FFD FLAT PANEL DISPLAY
- MPS MANUAL PROJECTION SCREEN
- PPS POWERED PROJECTION SCREEN
- MR MARKER BOARD (NUMBER IS LENGTH IN FEET)
- TB TACK BOARD (NUMBER IS LENGTH IN FEET)
- 12"X18"X7' - 3 TIER WARDROBE LOCKER - TYPE "A"

1D OVERALL LEVEL (1) FLOOR PLAN - (CONCEPTUAL) 3/32" = 1'-0"

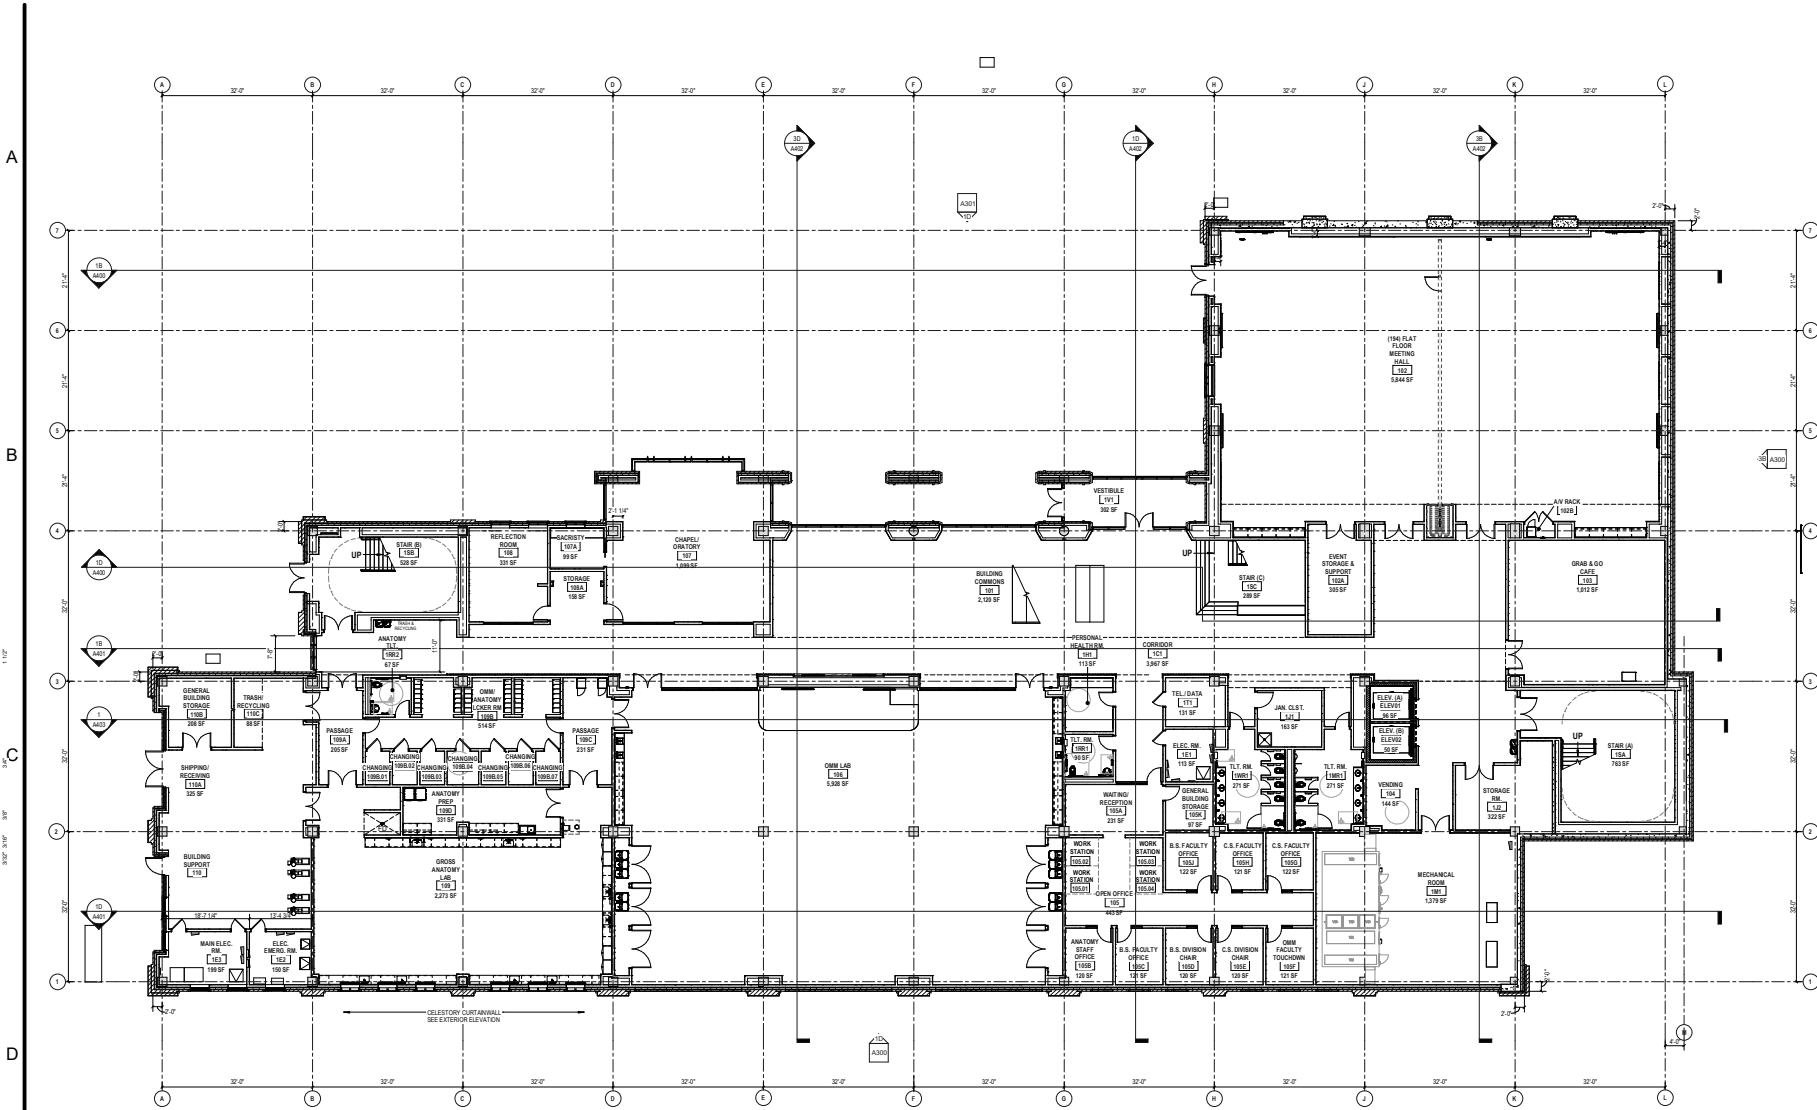

**SLAM**  
The S | L | A | M Collaborative

80 Glastonbury Boulevard  
Glastonbury, CT 06033-4410  
Phone: 860 657-8077

www.slamcoll.com


Drawn: \_\_\_\_\_  
Checked: \_\_\_\_\_

**MSA DESIGN**



**XAVIER UNIVERSITY**  
*College of Osteopathic Medicine*

3701 STATION WAY  
CINCINNATI, OHIO

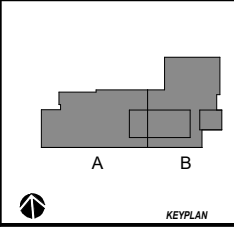

Number: \_\_\_\_\_ Date: \_\_\_\_\_ Issued For: \_\_\_\_\_

**PROGRESS PRINT  
NOT FOR  
CONSTRUCTION**

**OVERALL LEVEL (1) FLOOR PLAN  
(CONCEPTUAL)**

Date: \_\_\_\_\_ Drawing Number: \_\_\_\_\_

Scale: \_\_\_\_\_

Proj Number: **13**

1

2

3

4

5

6

FLOOR PLAN GENERAL NOTES

1. REFER TO GENERAL INFORMATION SHEET FOR LIST OF TYPICAL ABBREVIATIONS AND TYPICAL ARCHITECTURAL GRAPHIC LEGENDS AND SYMBOLS.
2. REFER TO TYPICAL PARTITION TYPES AND DETAILS. ALL PARTITIONS SHALL BE TYPE 100. ALL MASONRY PARTITIONS SHALL BE TYPE M U O N.
3. REFER TO CODE INFORMATION AND FIRE SAFETY PLAN DRAWINGS FOR LOCATIONS OF FIRE RESISTANCE RATED PARTITIONS AND NON-FIRE RESISTANCE RATED SMOKE PARTITIONS.
4. ALIGN PARTITIONS WITH COLUMN OR MILLION CENTERLINE, UNLESS OTHERWISE NOTED.
5. DIMENSIONS ARE FROM FACE OF WALL TO FACE OF WALL, UNLESS OTHERWISE NOTED. DIMENSIONS OF ROOM FACE OF EXISTING CONDITION OR FROM COLUMN CENTERLINE, UNLESS OTHERWISE NOTED. DIMENSIONS NOTED AS "CLEAN" SHALL BE FROM FINISH FACE TO FINISH FACE. IN FACE OF CEILING, THE TOP EDGE OF CEILING SHALL BE USED FOR ALL EXISTING DIMENSIONS IN THE FIELD.
6. ALL MASONRY DIMENSIONS, INDICATED "M O N", ARE NOMINAL DIMENSIONS, UNLESS OTHERWISE NOTED. ACTUAL MASONRY OPENING DIMENSION + NOMINAL MASONRY OPENING DIMENSION = ONE NOMINAL UNIT (I.E., 4" P. O. I., 4" P. - 1" ACTUAL OPENING DIMENSION).
7. REFER FOR PLAN ENLARGEMENTS FOR ADDITIONAL DIMENSIONS.
8. REFER TO DOOR AND FRAME DETAILS FOR ADDITIONAL INFORMATION. PROVIDE MINIMUM 8" HIGH CLEARANCE FROM FACE OF DOOR JAMB TO FACE OF ADJACENT WALL, UNLESS OTHERWISE NOTED.
9. REFER TO TYPICAL MOUNTING LOCATIONS AND HEIGHTS FOR TOILET ACCESSORIES, EQUIPMENT, WALL SPECIALLY DESIGNATED VISUAL DISPLAY DEVICES, ETC., TYPICAL TOILET ROOM ELEVATIONS AND TOILET ACCESSORY SCHEDULE.
10. PROVIDE FIRE TREATED WOOD BLOCKING OR MINIMUM 5/8" (2") THICK STEEL FLAT STRIP AND BACKING PLATE AT, BUT NOT LIMITED TO, THE FOLLOWING LOCATIONS: TOILET ACCESSORIES, CASEWORK, MILLWORK, DOOR WALL BUSHINGS, AND ALL OTHER WALL MOUNTED EQUIPMENT OR DEVICES.
11. REPAIRING THE FIRE RATED PARTITION, ALL PARTITIONS INDICATED TO BE FIRE RATED, FIRE PARTITIONS, SMOKE BARRIERS OR SOUND PARTITIONS NEED TO MEET ALL REQUIREMENTS FOR STATED RATING AND UL LISTING. REPAIRING THE PARTITION MUST BE DONE IN ACCORDANCE WITH UL LISTING. SEAL TO UNDERSIDE OF EXISTING PARTITION TO EXTEND FULL LENGTH WITH NO GAPS OR INTERRUPTIONS.
12. REFER TO THE EQUIPMENT PLANS FOR VISUAL DISPLAY DEVICES. PROVIDE FIRE RATED OR SOUND RATED PROTECTION SCREEN AND TOILET ACCESSORY LOCATIONS. REFER TO THE EQUIPMENT PLANS FOR EQUIPMENT LOCATIONS AND SCHEDULE.
13. REFER TO THE FINISH PLANS FOR FLOOR PATTERNS.

FLOOR PLAN GRAPHIC LEGEND

- NEW WALL CONSTRUCTION
- NEW MASONRY CONSTRUCTION
- FLOOR EXPANSION JOINT COVER: PROVIDE WALL EXPANSION JOINT COVER AT BOTH SIDES OF WALL, IN LINE, INDICATED BY THE FLOOR EXPANSION JOINT COVER.
- CASEWORK
- FE FIRE EXTINGUISHER
- FEIC FIRE EXTINGUISHER CABINET
- FC FIRE WALK CABINET
- EP ELECTRICAL PANEL
- ACCESSIBLE CLEAR FLOOR SPACE
- CAHO CHAIR SEATOR
- AOP AUTOMATIC DOOR OPERATOR PUSH PLATE
- HOLO HOLD OPEN
- MHO MAGNETIC HOLD OPEN
- ETP ELECTRICAL POWER THROUGH - SEE ELECTRICAL
- FLOOR BOX - SEE ELECTRICAL / AV
- ES EMERGENCY SHOWER WITH FIRE CABINET
- EYE WASH
- EWC ELECTRIC WATER COOLER
- DF DRINKING FOUNTAIN
- DFB DEBRILLATOR
- FD FLOOR DRAIN
- IBW INTERACTIVE WHITEBOARD
- FPD FLAT PANEL DISPLAY
- MPS MANUAL PROJECTION SCREEN
- PPS POWERED PROJECTION SCREEN
- MR MARKER BOARD (NUMBER IS LENGTH IN FEET)
- TL TACK BOARD (NUMBER IS LENGTH IN FEET)
- 12V12VZ-3 TER WARDROBE LOCKER - TYPE "X"

1D OVERALL LEVEL (2) FLOOR PLAN - (CONCEPTUAL) 3/32" = 1'-0"

**SLAM**  
The S | L | A | M Collaborative

80 Glastonbury Boulevard  
Glastonbury, CT 06033-4410  
Phone: 860 657-8077

www.slamcoll.com


Drawn: \_\_\_\_\_  
Checked: \_\_\_\_\_

**MSA DESIGN**



XAVIER UNIVERSITY  
College of Osteopathic Medicine

3701 STATION WAY  
CINCINNATI, OHIO

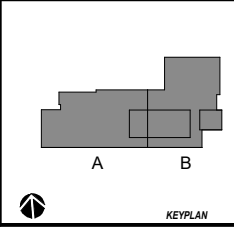

Number: \_\_\_\_\_ Date: \_\_\_\_\_ Issued For: \_\_\_\_\_

**PROGRESS PRINT  
NOT FOR  
CONSTRUCTION**

OVERALL LEVEL (2) FLOOR PLAN  
(CONCEPTUAL)

Date: \_\_\_\_\_ Drawing Number: \_\_\_\_\_  
Scale: \_\_\_\_\_ **14**  
Proj Number: \_\_\_\_\_

© 2017 The S | L | A | M Collaborative, Inc. AutoCAD Document: 21575100 - Xavier University - College of Osteopathic Medicine - 3701 Station Way - CCM - 04.rvt



1

2

3

4

5


6

FLOOR PLAN GENERAL NOTES

- REFER TO GENERAL INFORMATION SHEET FOR LIST OF TYPICAL ABBREVIATIONS AND TYPICAL ARCHITECTURAL GRAPHIC LEGENDS AND SYMBOLS.
- REFER TO TYPICAL PARTITION TYPES AND DETAILS. ALL PARTITIONS SHALL BE TYPE U (UNIVERSITY MASONRY) PARTITIONS SHALL BE TYPE M (U.O.).
- REFER TO CODE INFORMATION AND FIRE SAFETY PLAN DRAWINGS FOR LOCATIONS OF FIRE RESISTANCE RATED PARTITIONS AND NON-FIRE RESISTANCE RATED BRIDGE PARTITIONS.
- ALIGN PARTITIONS WITH COLUMN OR MILLION CENTERLINE UNLESS OTHERWISE NOTED.
- DIMENSIONS ARE FROM FACE OF WALL TO FACE OF WALL, (U.S. FACE OF STUDY BOARD OR WINDOW) OR FROM FACE OF EXISTING CONDITION OR FROM COLUMN CENTERLINE UNLESS OTHERWISE NOTED. DIMENSIONS NOTED AS "SLIGHT" SHALL BE FROM FINISH FACE TO FINISH FACE (IN FACE OF CONCRETE) TO FACE OF CONCRETE (FACE OF EXISTING DIMENSIONS IN THE FIELD).
- ALL MASONRY DIMENSIONS INDICATED "1/2" ARE NOMINAL DIMENSIONS UNLESS OTHERWISE NOTED. ALL MASONRY MASONRY OPENING DIMENSION + NOMINAL MASONRY OPENING DIMENSION + ONE BOLTSPACING (E.G. 4'-0" O.D. + 2" + 7" ACTUAL OPENING DIMENSION).
- REFER TO FINISH ENLARGEMENTS FOR ADDITIONAL DIMENSIONS.
- REFER TO DOOR AND FRAME DETAILS FOR ADDITIONAL INFORMATION. PROVIDE MINIMUM CLEARANCE FROM FACE OF DOOR ASSEMBLY TO FACE OF ADJACENT WALL UNLESS OTHERWISE NOTED.
- REFER TO TYPICAL MOUNTING LOCATIONS AND HEIGHTS FOR TOILET ACCESSORIES. WALL SPECIALLY DESIGNATED VISUAL DISPLAY SCREENS, ETC. TYPICAL TOILET ROOM ELEVATIONS AND TOILET ACCESSORY SCHEDULE.
- PROVIDE FIRE TREATED WOOD BLOCKING OR MINIMUM 2x6 (2x6) THICK TIE-BEAM FLAT STRIP AND BACKING PLATE AT BUT NOT LIMITED TO THE FOLLOWING LOCATIONS: TOILET ACCESSORIES, CASEWORK, MILLWORK, DOOR WALL BARRIERS, AND ALL OTHER WALL MOUNTED EQUIPMENT OR DEVICES.
- REWORKING THE FIRE SAFETY PLAN: ALL PARTITIONS INDICATED TO SERVE AS FIRE BARRIERS, FIRE PARTITIONS, SMOKE BARRIERS OR SMOKE PARTITIONS NEED TO MEET ALL REQUIREMENTS FOR LISTED FIRE AND SMOKE RATING. REQUIREMENTS FOR LISTED RATING AND UL LISTING. B. S. DEPT. OF PARTITION DETAIL HEIGHT SHALL BE SEALED TO UNDERSIDE OF DECK ABOVE PARTITION TO EXTEND FULL LENGTH WITHOUT GAPS OR INTERRUPTIONS. C. FIRE STOPPING MUST BE PROVIDED AT ALL HOLES, PENETRATIONS AND EDGES.
- REFER TO THE EQUIPMENT PLANS FOR VISUAL DISPLAY SCREEN, RECEPTION SCREEN, FIRE DETECTOR DETECTING PROJECTOR SCREEN AND TOILET ACCESSORY LOCATIONS. REFER TO THE EQUIPMENT PLANS FOR EQUIPMENT LOCATIONS AND SCHEDULE.
- REFER TO THE FINISH PLANS FOR FLOOR PATTERNS.

FLOOR PLAN GRAPHIC LEGEND

- NEW WALL CONSTRUCTION
- NEW MASONRY CONSTRUCTION
- FLOOR EXPANSION JOINT COVER: PROVIDE WALL EXPANSION JOINT COVER (E.G. FLOOR EXPANSION JOINT COVER).
- CASEWORK
- FE FIRE EXTINGUISHER
- FEIC FIRE EXTINGUISHER CABINET
- FAC FIRE VALVE CABINET
- EP ELECTRICAL PANEL
- ACCESSIBLE CLEAR FLOOR SPACE
- GRID READER
- AUTOMATIC DOOR OPERATOR/PUSH PLATE
- HOLD OPEN
- MAGNETIC HOLD OPEN
- ELECTRICAL PUNCH THROUGH - SEE ELECTRICAL
- FLOOR BOX - SEE ELECTRICAL /AV
- EMERGENCY SHOWER WITH FIRE CABINET
- EYE WASH
- EWIC ELECTRIC WATER COOLER
- DF DRINKING FOUNTAIN
- DEFIBRILLATOR
- FLOOR DRAIN
- WB INTERACTIVE WHITEBOARD
- FPD FLAT PANEL DISPLAY
- MPS MANUAL PROJECTION SCREEN
- PPS POWERED PROJECTION SCREEN
- MB MARKER BOARD (NUMBER IS LENGTH IN FEET)
- TB TALK BOARD (NUMBER IS LENGTH IN FEET)
- 12"X18" 3-TIER WARDROBE LOCKER - TYPE "A"

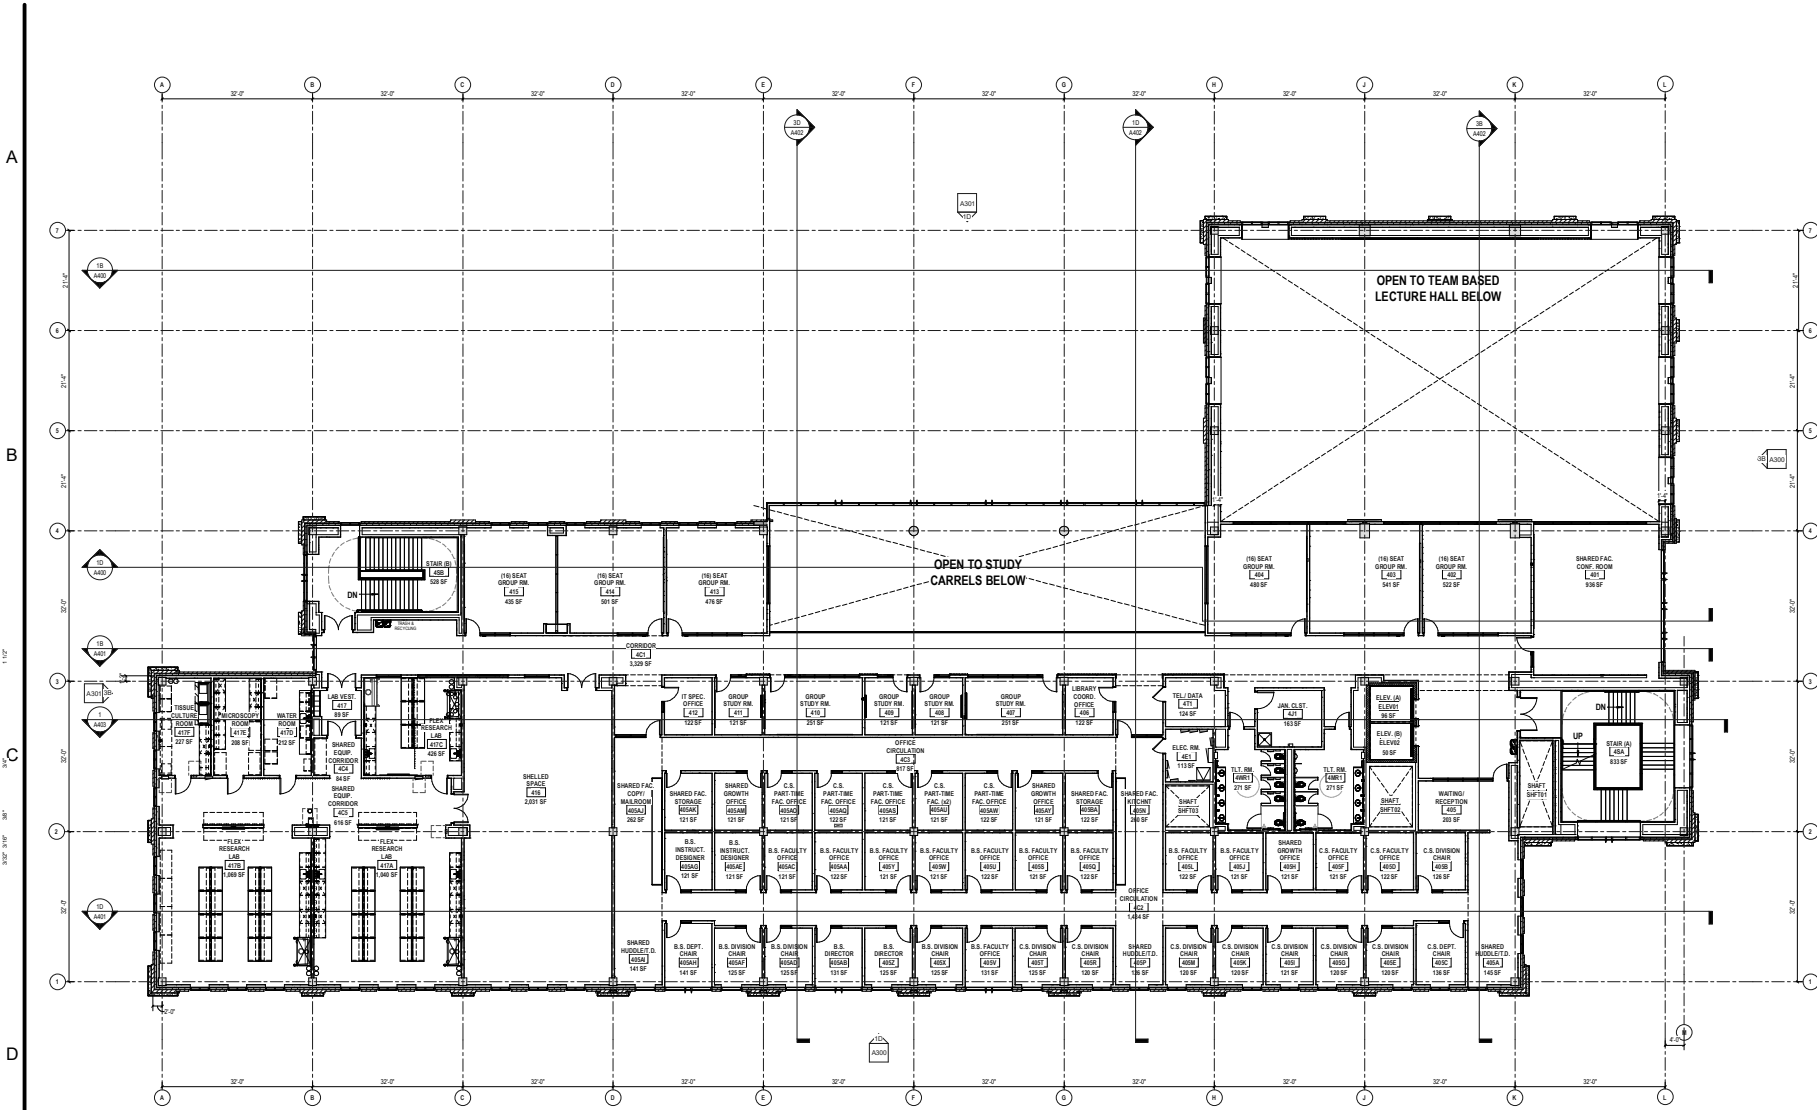

1D OVERALL LEVEL (4) FLOOR PLAN - (CONCEPTUAL) 3/32" = 1'-0"

**SLAM**  
The S | L | A | M Collaborative

80 Glastonbury Boulevard  
Glastonbury, CT 06033-4410  
Phone: 860 657-8077

www.slamcoll.com


Drawn: \_\_\_\_\_  
Checked: \_\_\_\_\_

**MSA DESIGN**



**XAVIER UNIVERSITY**  
**College of Osteopathic Medicine**

3701 STATION WAY  
CINCINNATI, OHIO

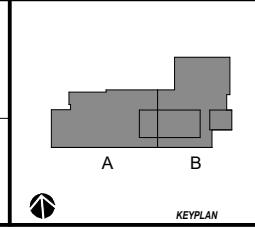

Number: \_\_\_\_\_ Date: \_\_\_\_\_ Issued For: \_\_\_\_\_

**PROGRESS PRINT  
NOT FOR  
CONSTRUCTION**

**OVERALL LEVEL (4) FLOOR PLAN (CONCEPTUAL)**

Date: \_\_\_\_\_ Drawing Number: \_\_\_\_\_

Scale: \_\_\_\_\_

Proj Number: **16**

© 2017 The S | L | A | M Collaborative, Inc. AutoCAD Document: 20170403\_Xavier\_University\_College of Osteopathic Medicine\_A\_31142\_Xavier\_University\_College of Osteopathic Medicine