
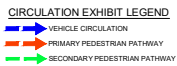


A

B

C

D

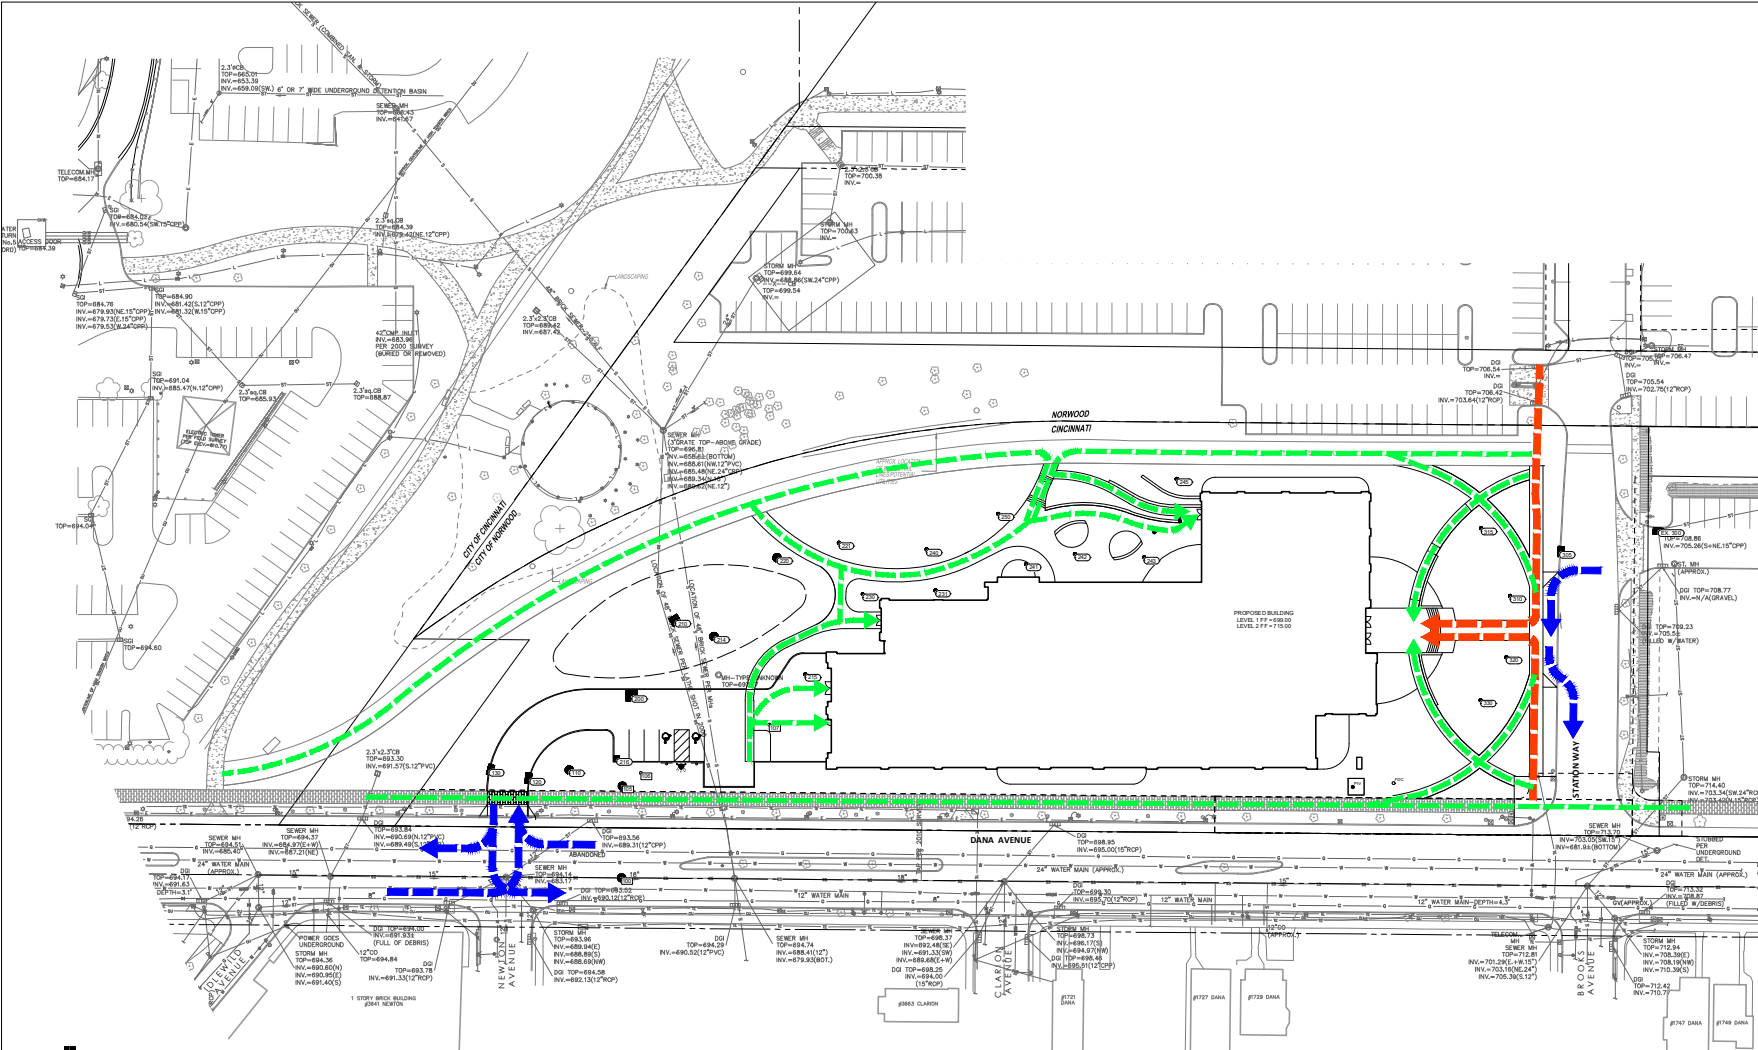

NOTE: UNDERGROUND UTILITIES ARE PLOTTED FROM A COMPILATION OF AVAILABLE RECORD INFORMATION AND SURFACE INDICATIONS OF UNDERGROUND STRUCTURES AND MAY NOT BE INCLUSIVE. PRECISE LOCATIONS AND THE EXISTENCE OR NON-EXISTENCE OF UNDERGROUND UTILITIES CANNOT BE VERIFIED. PLEASE NOTIFY THE OHIO UTILITY PROTECTION SERVICE AT 811 OR 888.881.788 BEFORE ANY PERIOD OF EXCAVATION OR CONSTRUCTION ACTIVITY.

SLAM
The S | L | A | M Collaborative

80 Glastonbury Boulevard
Glastonbury, CT 06033-4410
Phone: 860.657.8077

www.slamcoll.com

Drawn
MES

Checked
CAH

MSA DESIGN

KLEINGERS GROUP



XAVIER UNIVERSITY
College of Osteopathic Medicine

3800 VICTORY PARKWAY
CINCINNATI, OHIO

KEYPLAN

Number	0202024	Issued For	BULLETIN 1												
<table border="1"> <tr> <td>Date</td> <td>12/20/2024</td> <td>Drawing Number</td> <td>9</td> </tr> <tr> <td>Scale</td> <td>AS INDICATED</td> <td></td> <td></td> </tr> <tr> <td>Proj. Name</td> <td>23157.00</td> <td></td> <td></td> </tr> </table>				Date	12/20/2024	Drawing Number	9	Scale	AS INDICATED			Proj. Name	23157.00		
Date	12/20/2024	Drawing Number	9												
Scale	AS INDICATED														
Proj. Name	23157.00														

CIRCULATION