


AUDITOR INFORMATION			
PARCEL NUMBER	OWNER	O.R. / D.B.	PAGE
A	Cincinnati Northside Community Urban Redevelopment Corporation	O.R. 14323	2380
B	Cincinnati Northside Community Urban Redevelopment Corporation	O.R. 14323	2380
C	Cincinnati Northside Community Urban Redevelopment Corporation	O.R. 14323	2380
D	Cincinnati Northside Community Urban Redevelopment Corporation	O.R. 14323	2380
E	Cincinnati Northside Community Urban Redevelopment Corporation	O.R. 14512	2373
F	City Of Cincinnati	D.B. 1100	204
G	City Of Cincinnati	D.B. 1100	204
H	City Of Cincinnati	D.B. 1100	204
I	City Of Cincinnati	D.B. 1100	204
J	City Of Cincinnati	D.B. 1100	204
K	City Of Cincinnati	D.B. 1100	204
L	City Of Cincinnati	D.B. 1100	204
M	City Of Cincinnati	D.B. 1100	204
N	City Of Cincinnati	D.B. 1100	204
O	City Of Cincinnati	D.B. 1100	204

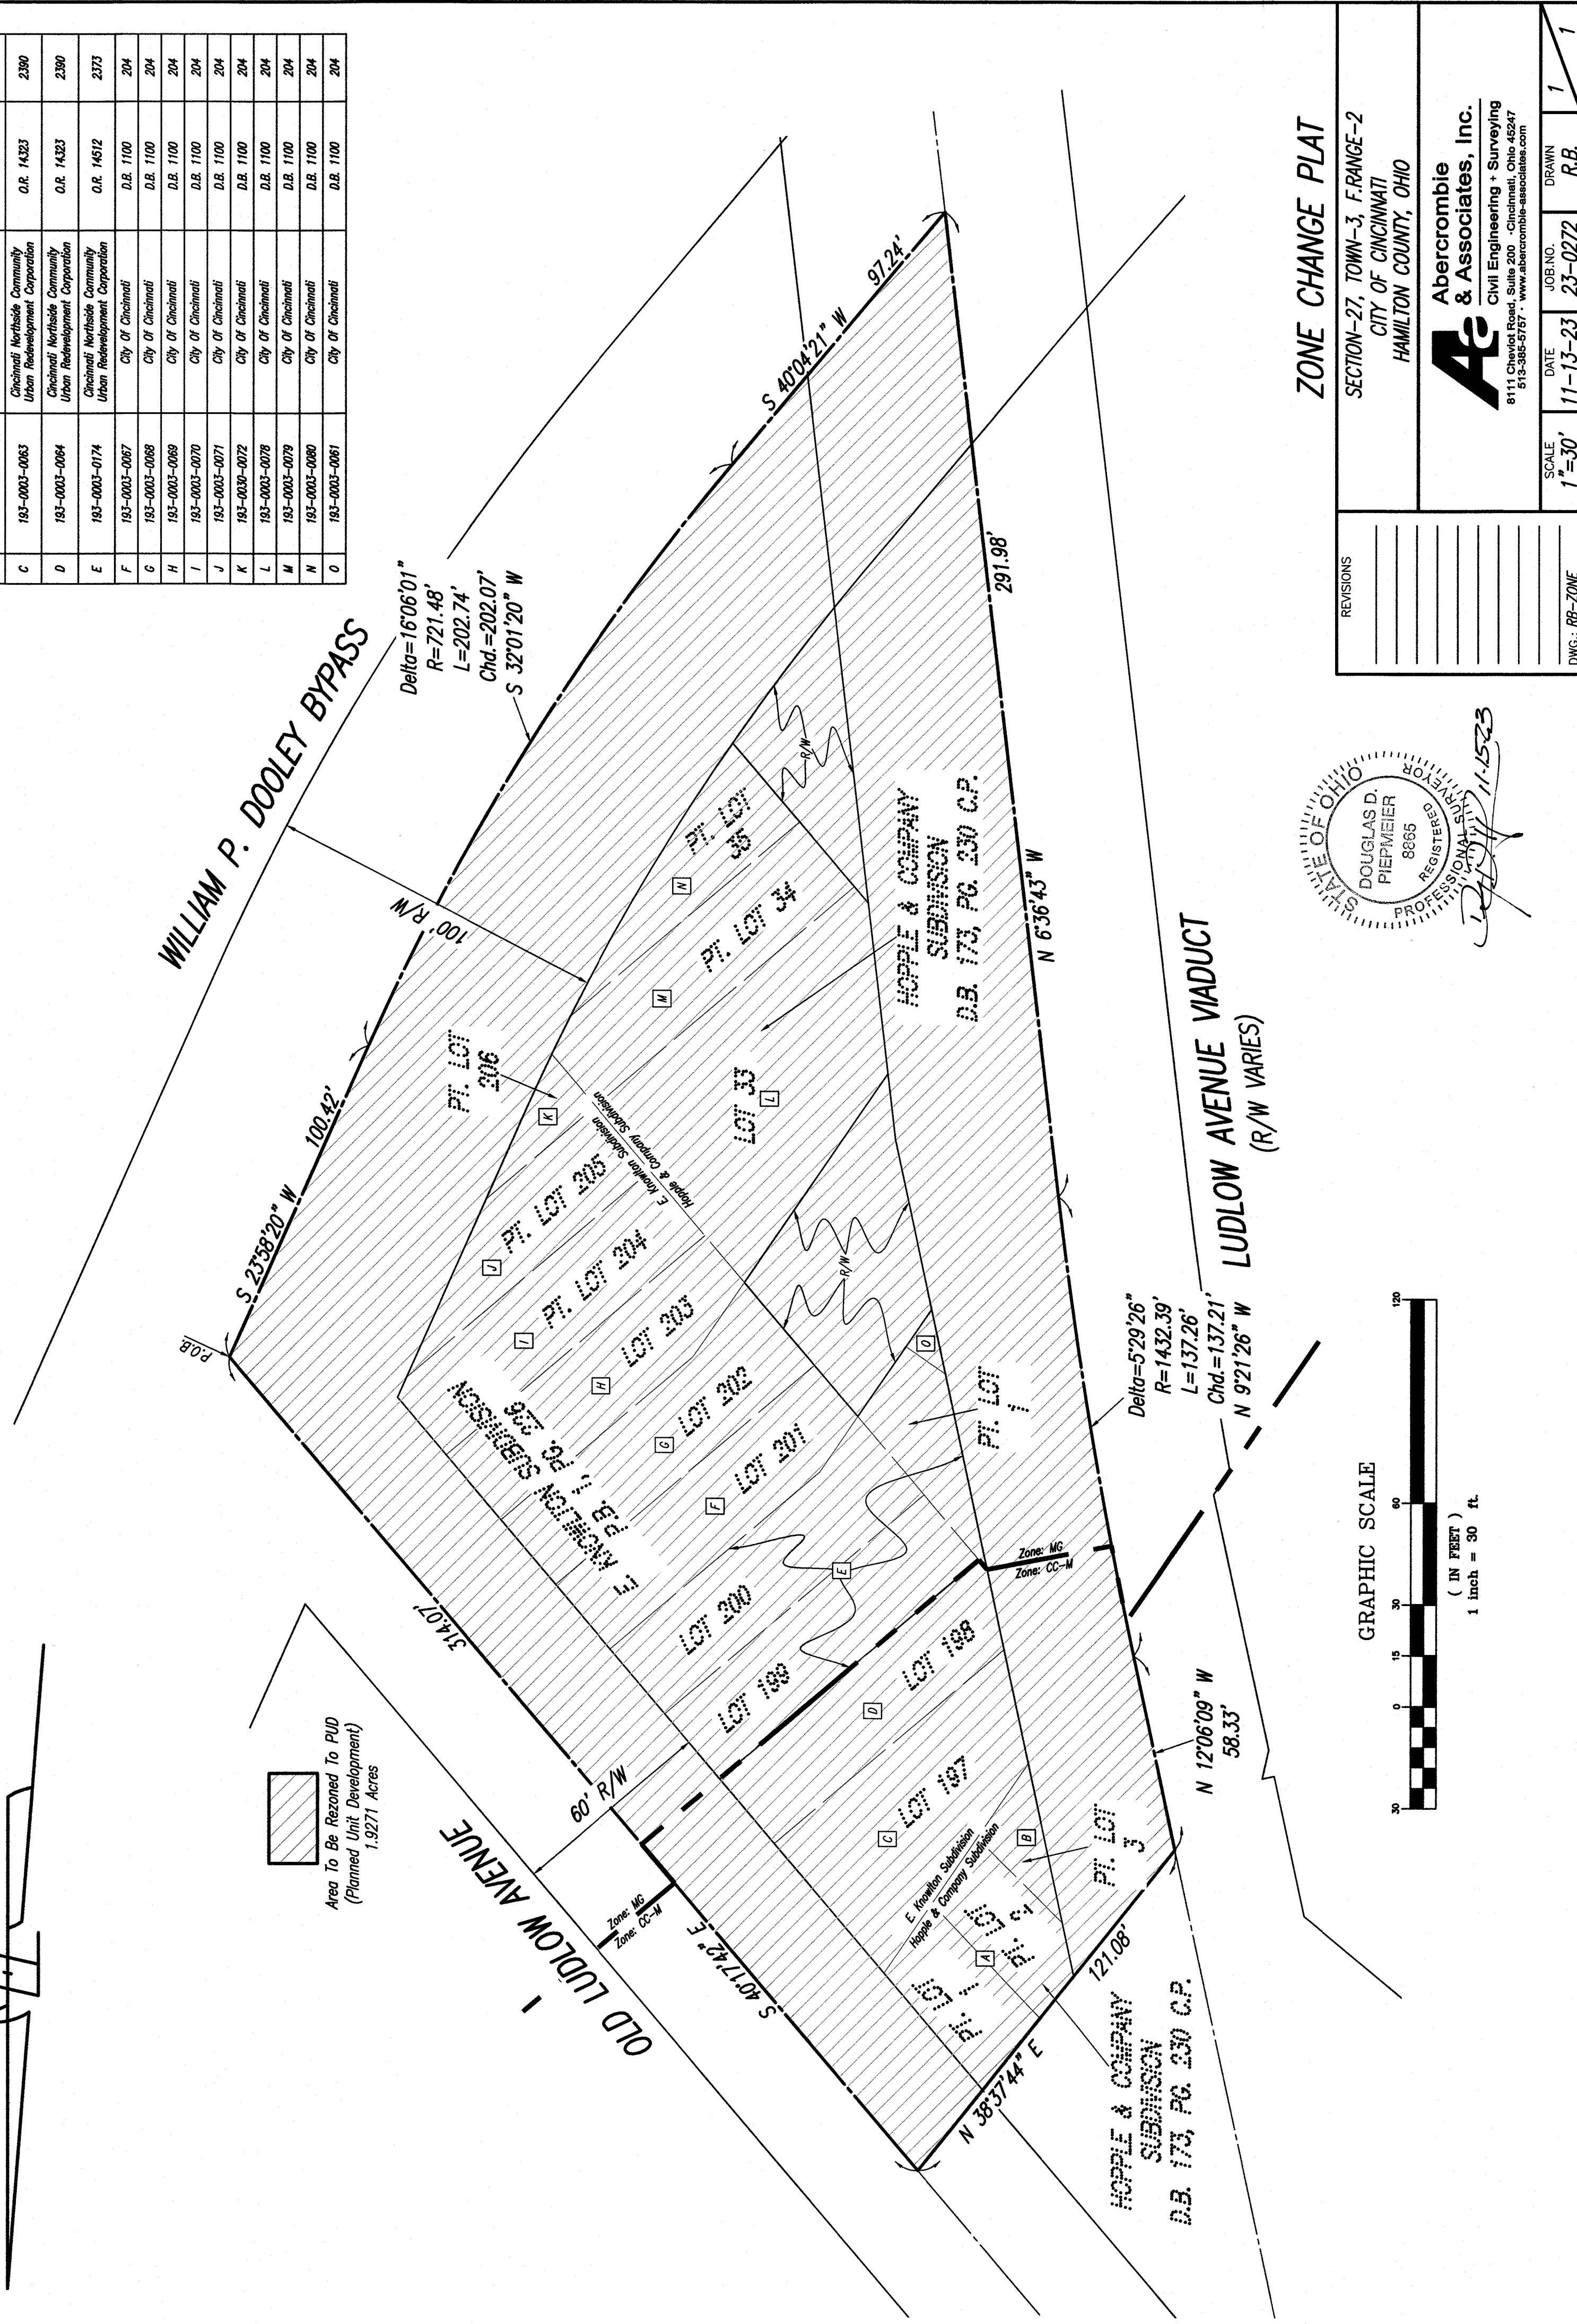

ZONE CHANGE PLAT

SECTION-27, TOWN-3, F.RANGE-2
 CITY OF CINCINNATI
 HAMILTON COUNTY, OHIO

A Abercrombie & Associates, Inc.
 Civil Engineering + Surveying
 8111 Chevrolet Road, Suite 200 - Cincinnati, Ohio 45247
 513-965-5757 - www.abercombie-associates.com

REVISIONS

SCALE: 1"=50'

DATE: 11-13-23

JOB NO.: 23-0272

DRAWN: R.B.

DWG.: RB-ZONE

1 / 1