
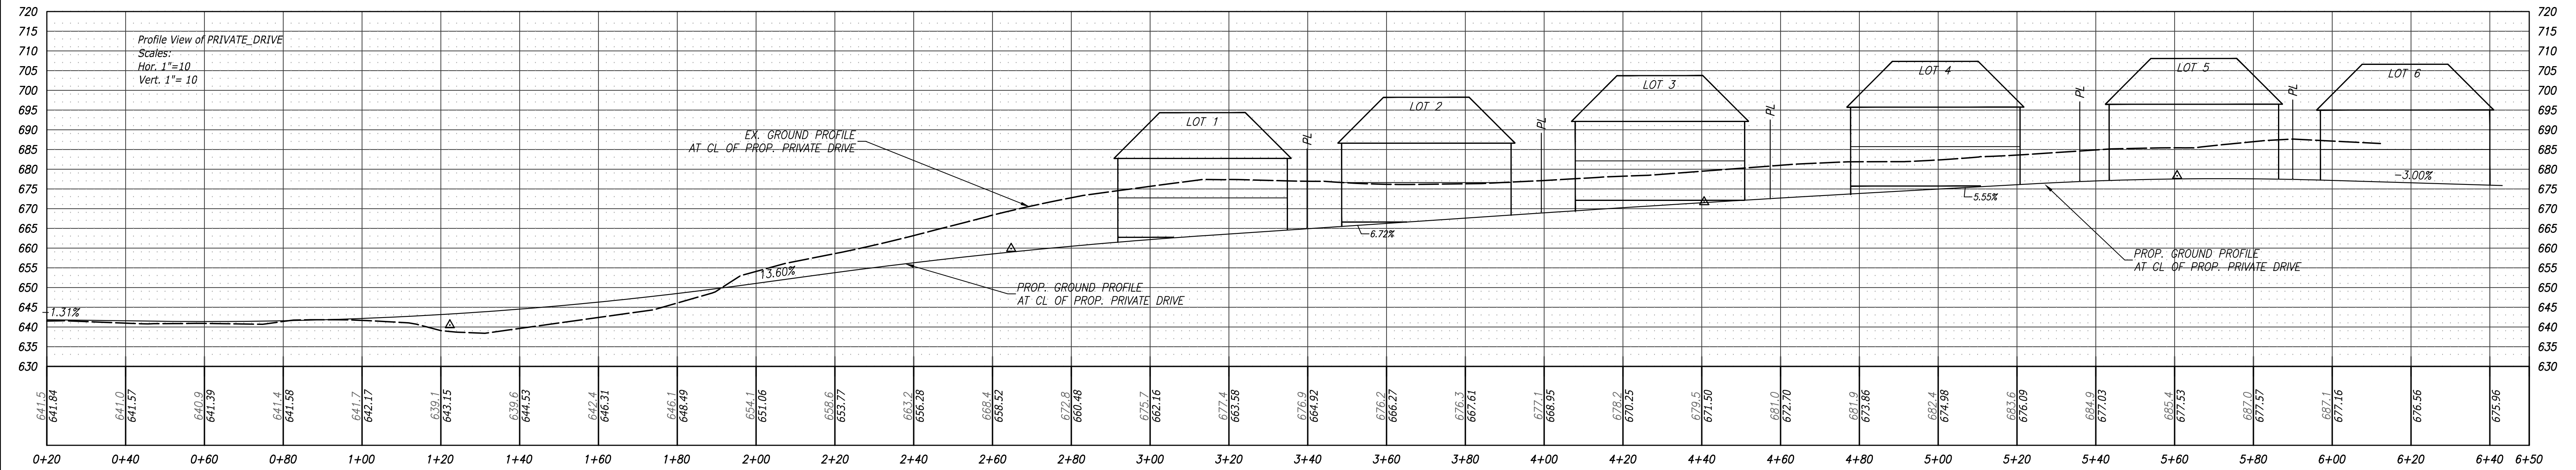


NOTE: HOUSES SHOWN ARE PRELIMINARY. HOUSES SHOWN ARE BASED UPON HEIGHTS AND DIMENSIONS SHOWN ON PREVIOUS SHEET (SHEET 14/14).

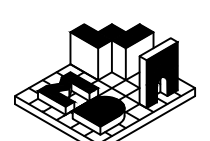

BROOKFIELD LANE RESIDENTIAL

CLIENT CODE: BROOKFIELD LANE LLC	SHEET TITLE: HOUSE HEIGHT PROFILES	SHEET NO. 14a/14
DATE: 5/5/2022	 M.D. WALKER & ASSOCIATES LAND SURVEYORS   CIVIL & STRUCTURAL ENGINEERS PHONE 513.284.3232	
SCALE: AS NOTED		