


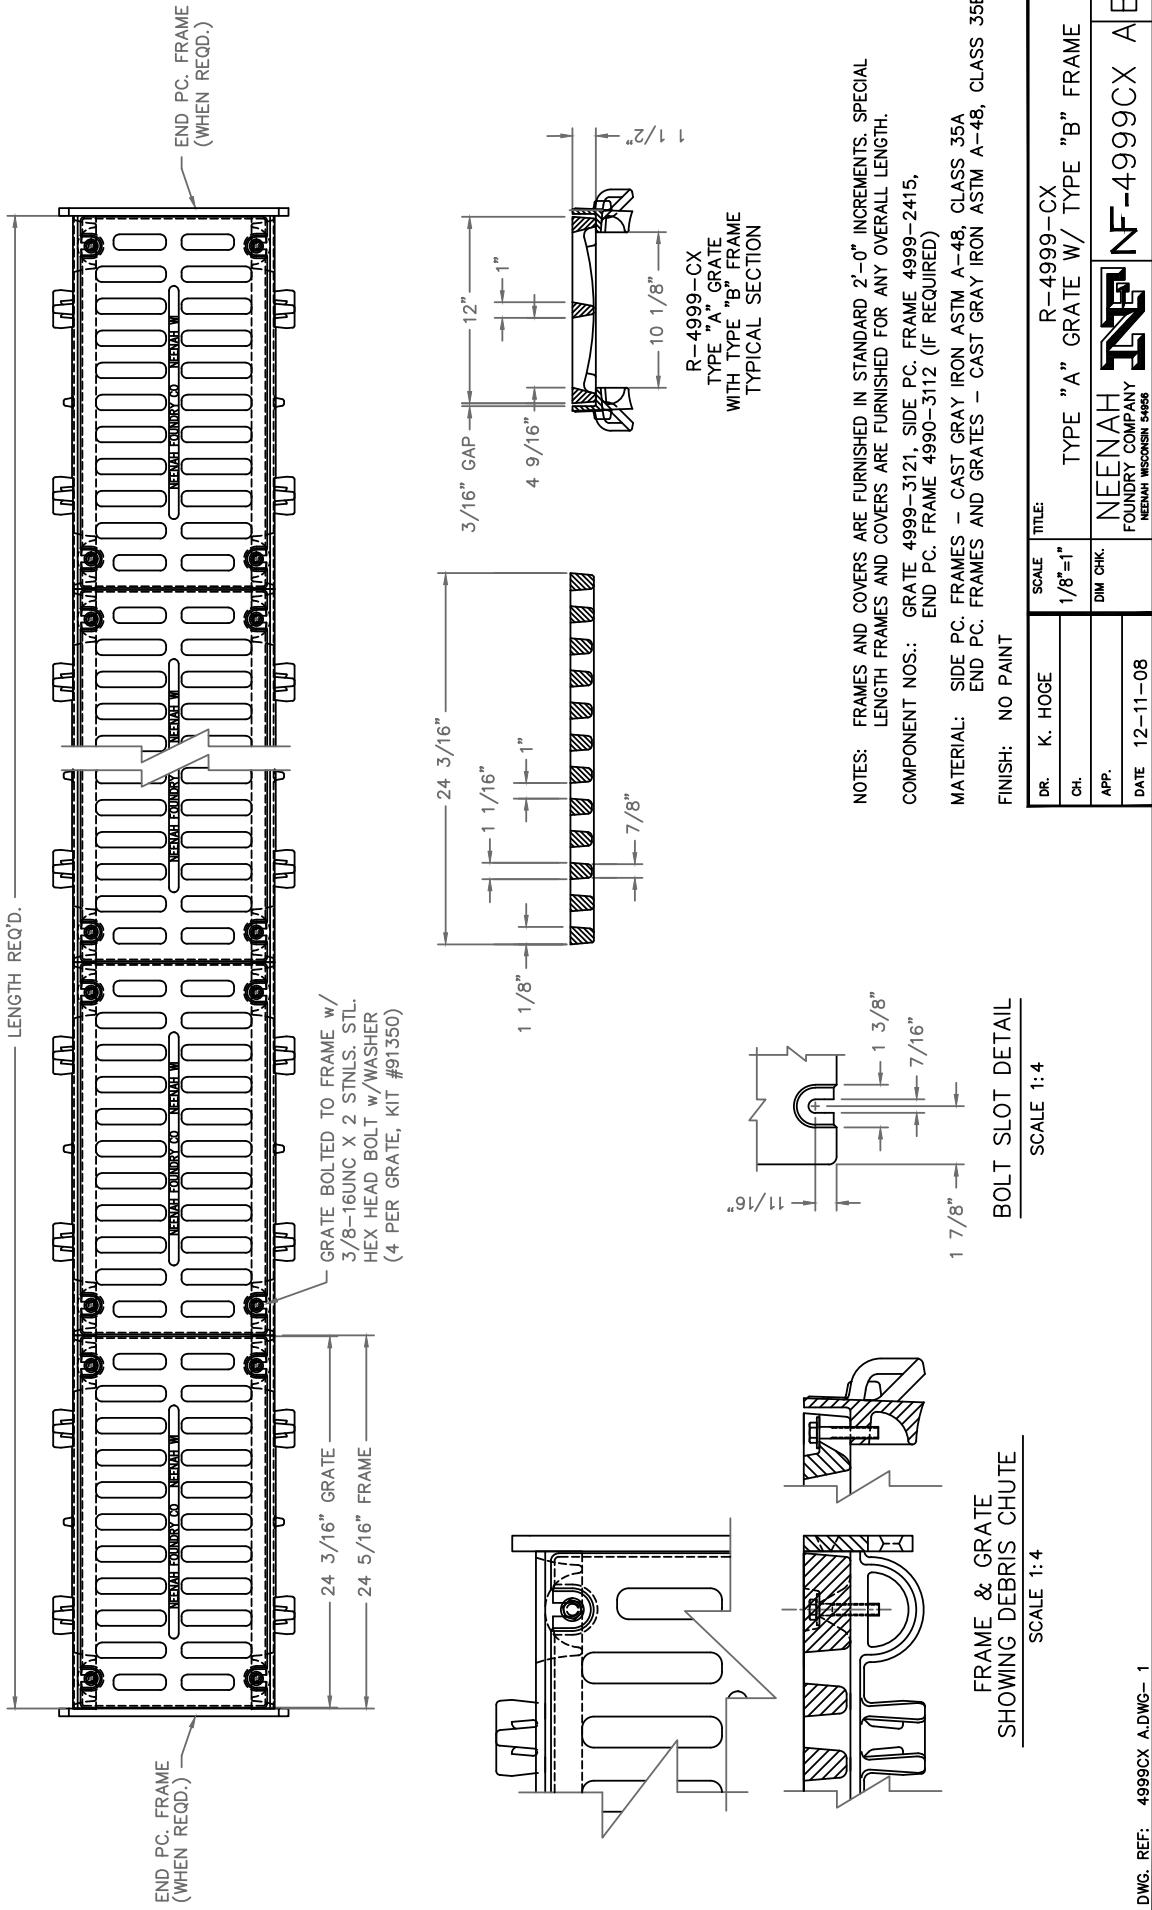

CAD DWG. REF: 4999CX A.DWG- 1

Trench Drain (Type A Grate) - 120361

Or Stormwater Approved Substitution

Approved Eric Daylor

City Stormwater Management Engineer



A Division of Greater Cincinnati Water Works

C I N C I N N A T I
S T O R M W A T E R
M A N A G E M E N T U T I L I T Y