



TYPE 'C' CHECKERED TOP DESIGN

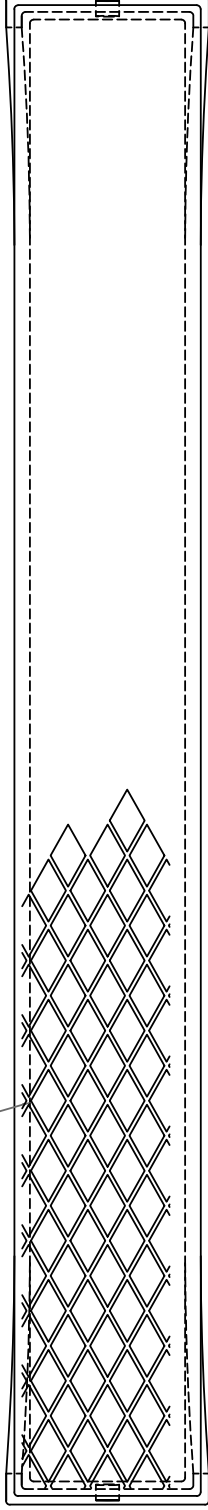

TAPPED HOLE FOR  
3/4" - 10 BOLT (2 PLACES)

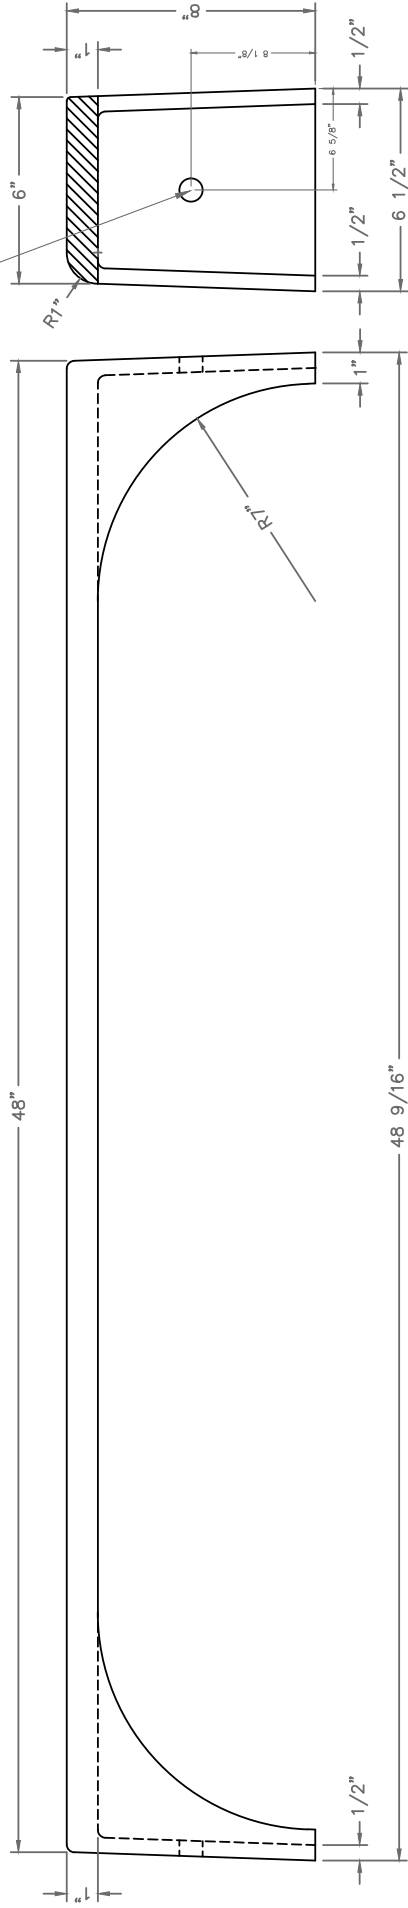

FRONT AND BACK VIEW


MATERIAL: CAST GRAY IRON ASTM A-48, CLASS 35B  
FINISH: NOT PAINTED  
WEIGHT: APPROX. 87 #

DR.	E. REMME	SCALE	1/4"=1"	TITLE	CURB BOX WITH THRU OPENING
CH.					FOR: CITY OF CINCINNATI ENGINEERING
APP.					 NEENAH FOUNDRY COMPANY NEENAH, WISCONSIN 54656
DATE	09-10-2009				

CAD DWG. REF: 00004314.DWG-- 1

**Pass Through Curb Plate - 120363**  
Or Stormwater Approved Substitution

Approved *Eric Saylor*  
City Stormwater Management Engineer

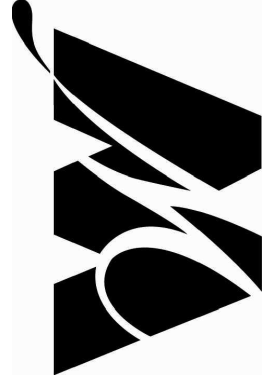

A Division of Greater Cincinnati Water Works

C I N C I N N A T I  
**S T O R M W A T E R**  
M A N A G E M E N T U T I L I T Y